
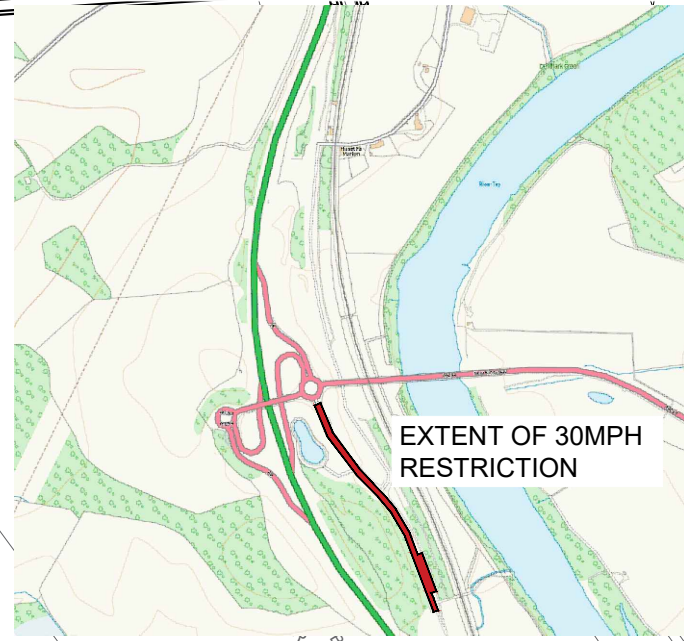


LOCATION PLAN (NTS)

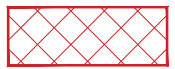

 PROPOSED 30MPH SPEED LIMIT

Park & Cycle Link Road

Start: 309,263; 727,579

End: 309,514; 727,147

Postcode: PH1 3EH / PH10 3EQ

Length: 507m

Reproduced by permission of Ordnance Survey on behalf of HMSO. © Crown copyright and database right 2026. All rights reserved. 100016971.

Rev	Revision Details	by	Appr'd	Date



PERTH & KINROSS COUNCIL  
(RESTRICTED ROADS)  
(VARIATION)(NO 42) ORDER 20XX

PARK & CYCLE LINK ROAD, PERTH

Planning & Development

Roads Infrastructure

Drawn by: BR  
Checked by: SG  
Approved by:  
Date: 24/02/2026

Drawing Scale: 1:2000  
Project Code:  
Drawing No: