

PERTH AND KINROSS COUNCIL

ROAD TRAFFIC REGULATION ACT 1984

**PERTH AND KINROSS COUNCIL (20MPH SPEED LIMIT)
(VARIATION) (NO 17) ORDER 2026
(08/26)**

Perth and Kinross Council in exercise of the powers conferred on them by Section 84(2) of the Road Traffic Regulation Act 1984 (which Act is hereinafter referred to as "the Act") and of all other powers enabling them in that behalf and with the consent of the Secretary of State under Part II of Schedule 9 to the Act and after consultation with the Chief Constable in accordance with Part III of Schedule 9 to the Act hereby make the following Order:-

1. This Order may be cited as the "Perth and Kinross Council (20mph Speed Limit) (Variation) (No 17) Order 2026" and shall come into operation on the Ninth day of May Two thousand and twenty-six.
2. The "Perth and Kinross Council (20mph Speed Limit) Order 2012" is hereby varied and shall henceforth have effect subject to the amendments thereto specified and described in the Schedule to this Order.

SIGNED and the COMMON SEAL of the COUNCIL hereto AFFIXED at PERTH on the TWENTY-NINTH day of APRIL TWO THOUSAND AND TWENTY-SIX



.....
S. O. Fyfe
.....
Legal Manager

**PERTH AND KINROSS COUNCIL (20MPH SPEED LIMIT)
(VARIATION) (NO 17) ORDER 2026**

SCHEDULE

The Schedule to the "Perth and Kinross Council (20mph Speed Limit) Order 2012" requires to be varied as follows: -

- 1 At **PART I** of the **SCHEDULE, LENGTHS OF ROAD IN PERTH AND KINROSS** after **8E FORTINGALL (C449) MAIN ROAD**, insert the following:-

 "8F FOWLIS WESTER
 From its junction with the property Crannach Ha north-eastwards for a distance of 25 metres or thereby then a further 198 metres southwards or thereby."
- 2 Following the insertion of **8F FOWLIS WESTER**, re-letter 8F to 8K accordingly.

COUNCIL REASONS

The Council wish to introduce a 20mph speed limit within Fowlis Wester. The speed limits are being introduced to reduce the risk of road accidents and to improve conditions for pedestrians and all road users.


KEY:



Proposed 20mph Speed Limit



Fowlis Wester

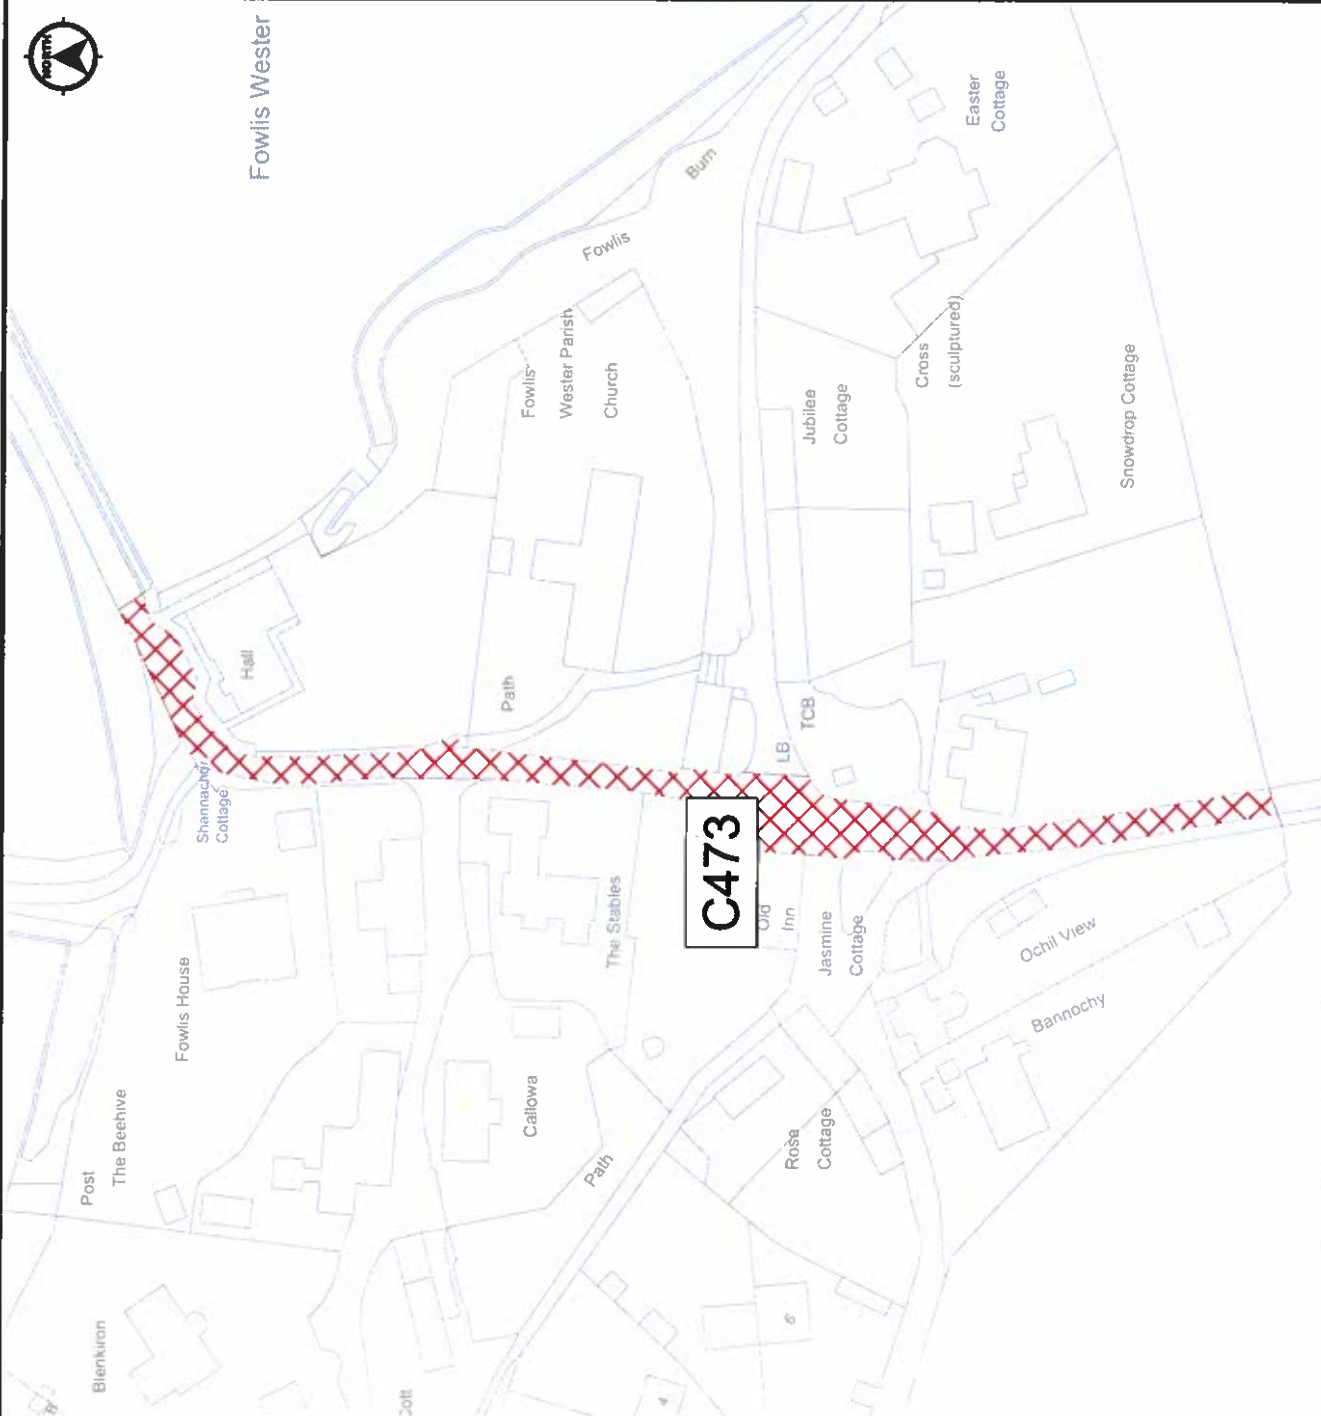

Fowlis-Wester

Site Location



PERTH & KINROSS COUNCIL

Environment & Infrastructure

Ward 9

Proposed 20mph Speed Limit

C473, Fowlis Wester

Appendix 1

Fraser Crofts - Strategic Lead

Drawn by: CC
Checked by: SS
Approved by: MW
Date: 28/01/2026

Drawing Scale: NTS
Project Code:
Drawing No: Glenalmond_GR_01

© Crown copyright [and database rights] 2026 OS AC0000805756. You are permitted to use this data solely to enable you to respond to, or interact with, the organisation that provided you with the data. You are not permitted to copy, sub-licence, distribute or sell any of this data to third parties in any form.