

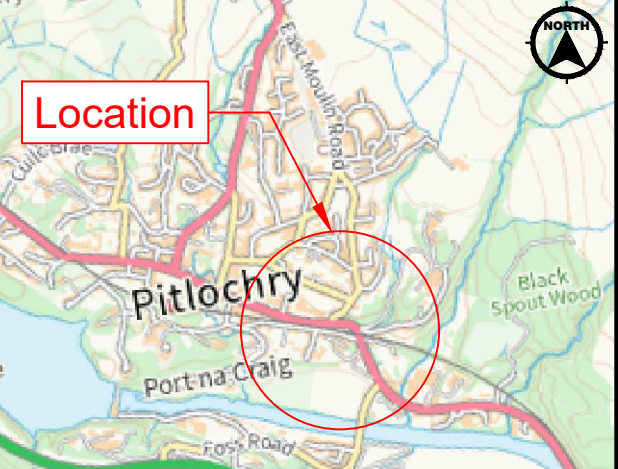


Legend

-  Proposed waiting restrictions
-  Existing road markings/restrictions



Suffix	Revision Details	by	Apprvd	Date

AMENDMENTS



Perth and Kinross Council (Pitlochry Traffic Management) (Variation) (No 5) Order 202X

Legal 1

Environment & Infrastructure

Fraser Crofts - Strategic Lead

Drawn by: L.H
 Checked by: SS
 Approved by: DMcK
 Date: 08/04/2025

Drawing Scale: NTS
 Project Code: Vo 5
 Drawing No: Vo 5 Legal 1