


Legend

- Proposed waiting restrictions
- Existing road markings/restrictions
- Proposed Parking Bays



Location

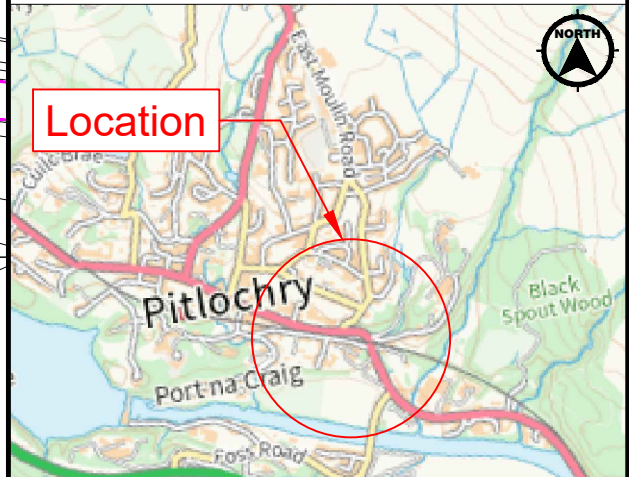

Suffix	Revision Details	by	Apprd	Date

AMENDMENTS



Perth and Kinross Council (Pitlochry Traffic Management) (Variation) (No 5) Order 202X

Legal 2

Environment & Infrastructure

Fraser Crofts - Strategic Lead

Drawn by: L.H
 Checked by: BW
 Approved by: DMCK
 Date: 08/04/2025

Drawing Scale: NTS
 Project Code: Vo 5
 Drawing No: Vo 5 Legal 2