


SCALE 1:5,000  
100m 0m 500m

Reproduced by permission of Ordnance Survey on behalf of Her Majesty's Stationery Office. (c) Crown copyright and database right 2013. All rights reserved. 100016971.

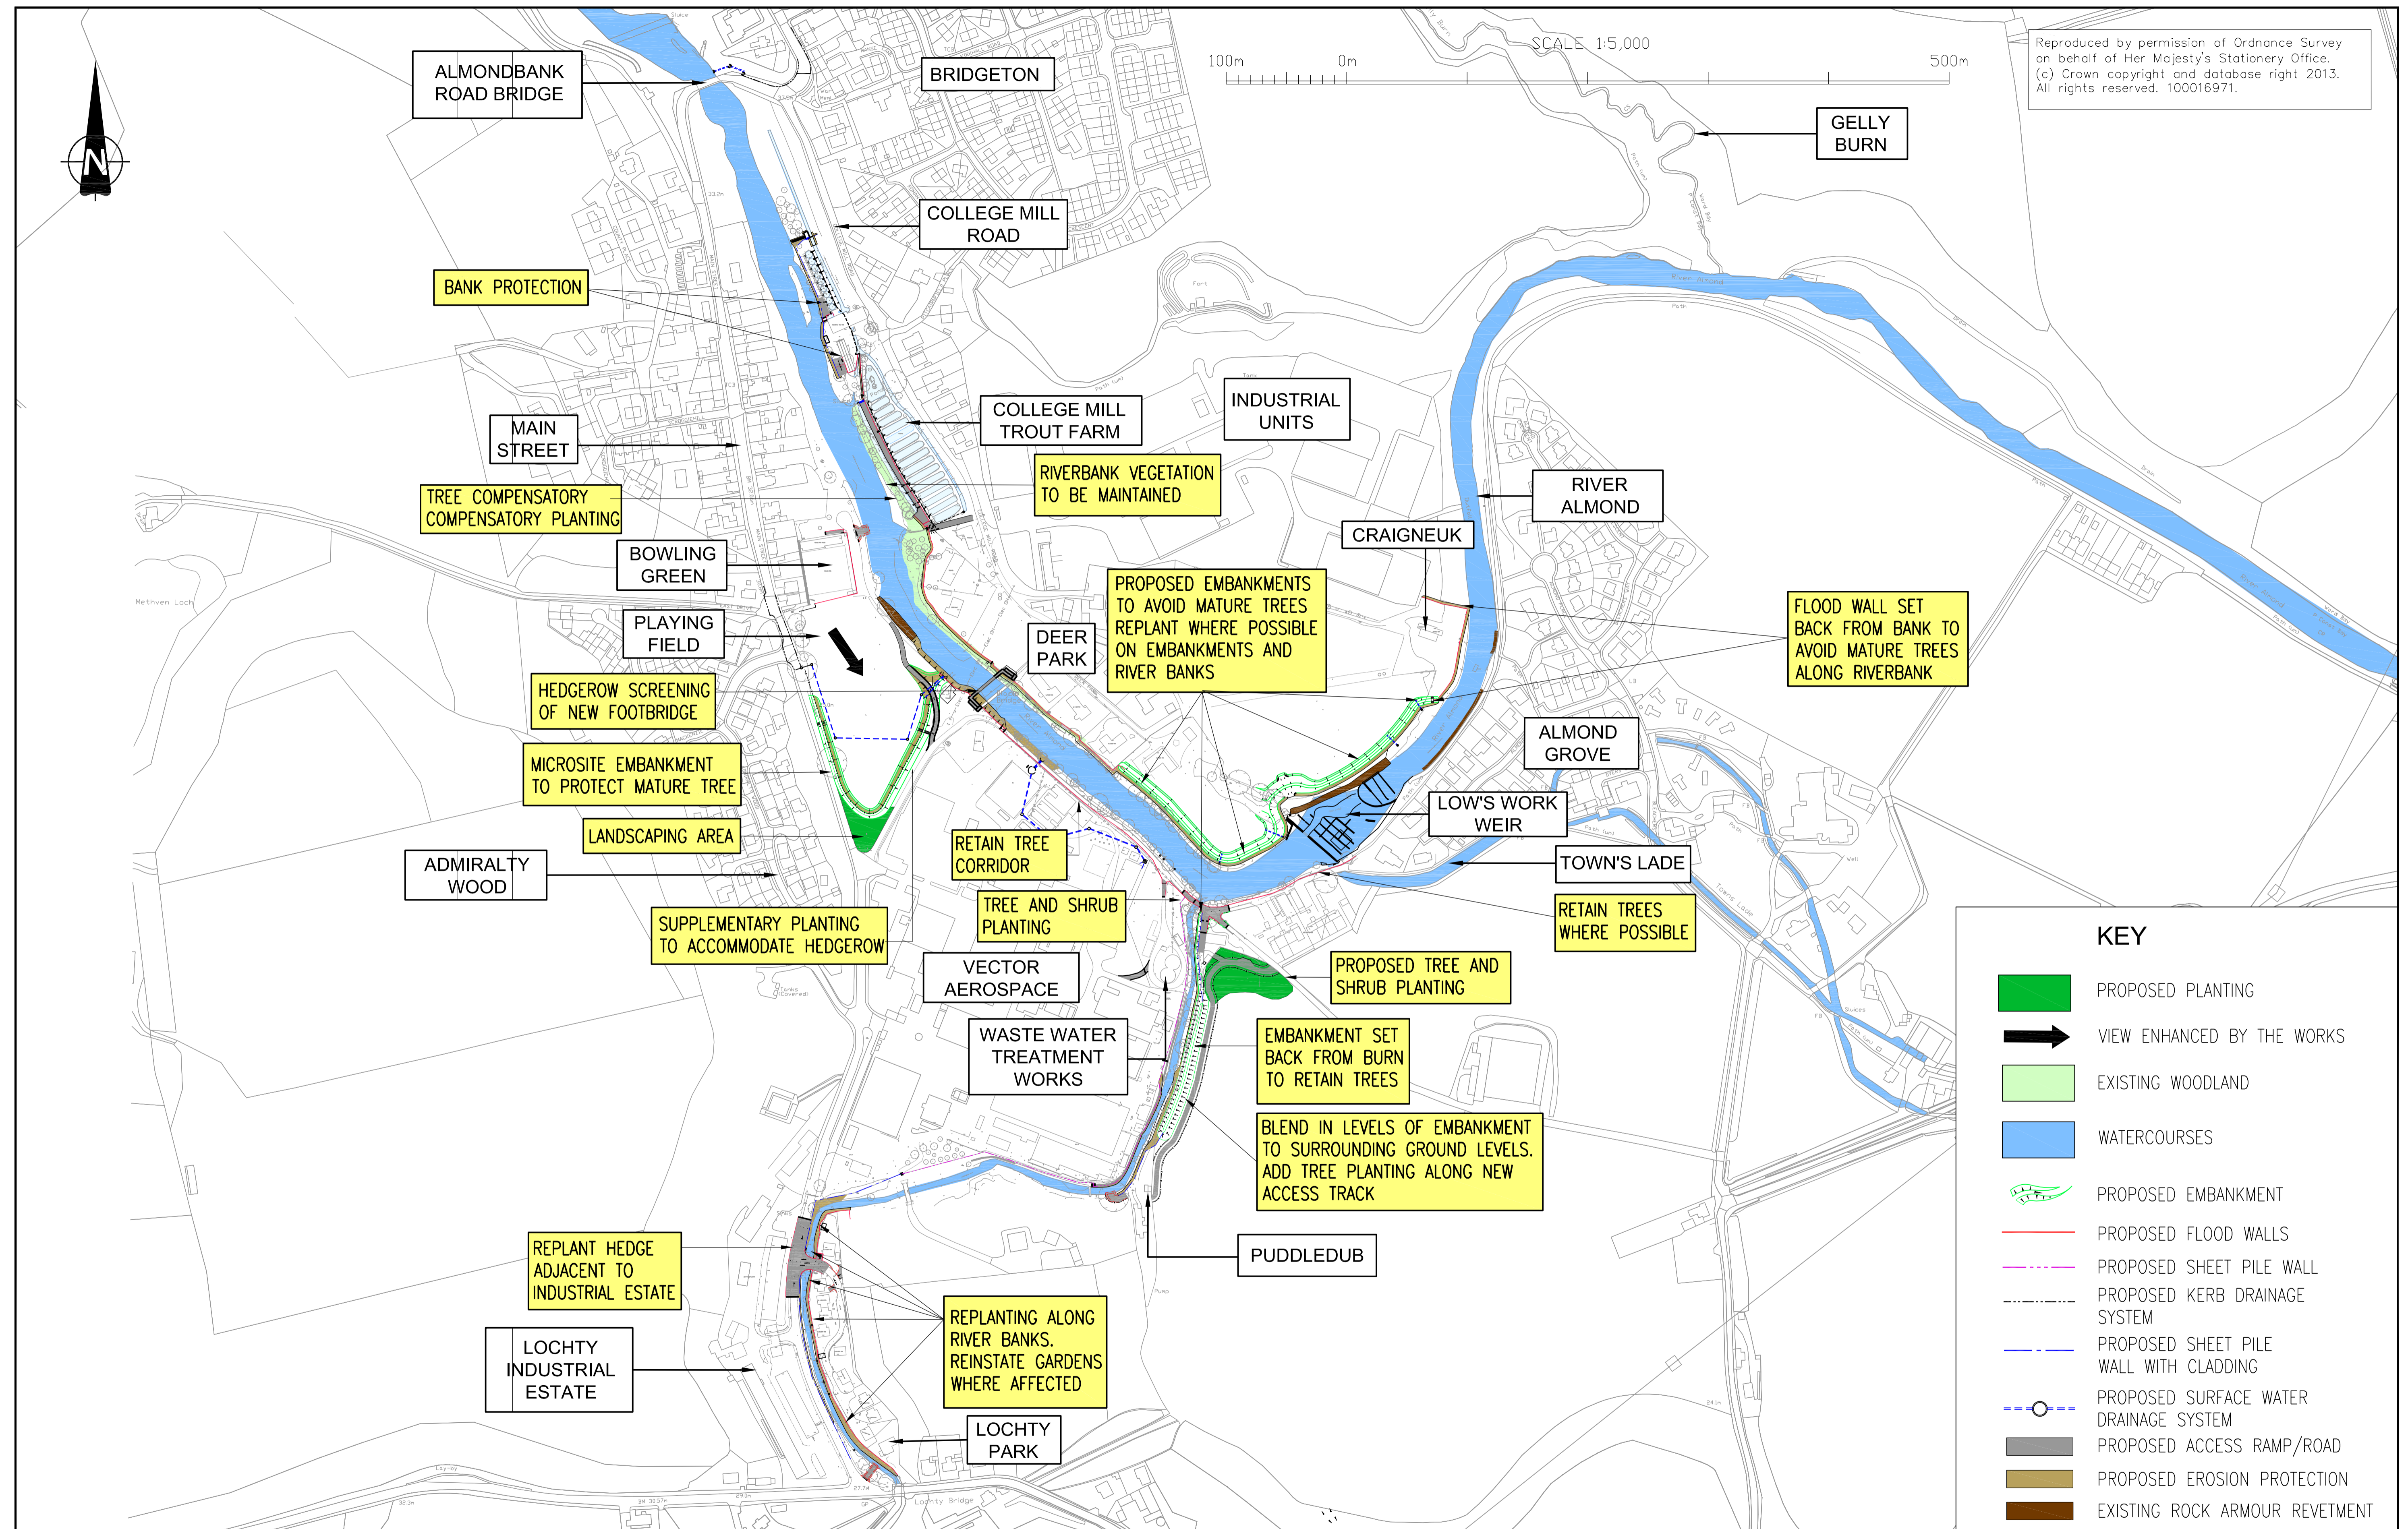


Notes


B	CLIENT AMENDMENTS	S.MCCULLOCH MAY 2013	P.LAMBERT MAY 2013	R.MCEVANS MAY 2013
A	FOR INFORMATION	S.MCCULLOCH JUNE 2012	P.LAMBERT JUNE 2012	R.MCEVANS JUNE 2012
Version	Amendment	Drawn Date	Checked Date	Approved Date

Project	ALMONDBANK FLOOD PROTECTION SCHEME ENVIRONMENTAL STATEMENT
Drawing Title	FIGURE 8.4 LANDSCAPE MITIGATION

Client



Office: LIVERPOOL  
Tel No: (0151) 237 4200




building great relationships


Scales (at A3 size)  
1:5000

Purpose of Issue  
ENVIRONMENTAL STATEMENT

Drawing No: 315500/022/8.4  
Version: B

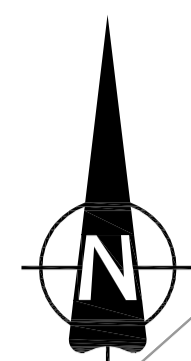


SCALE 1:5,000

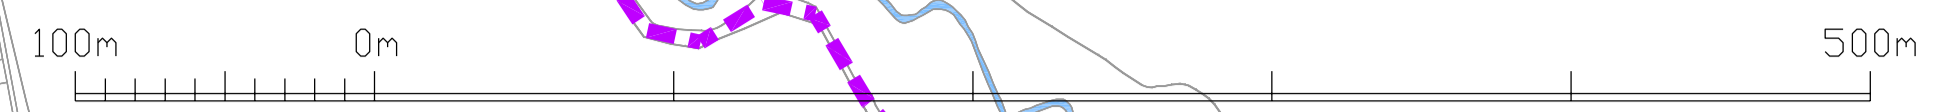

Reproduced by permission of Ordnance Survey on behalf of Her Majesty's Stationary Office. (c) Crown copyright and database right 2013. All rights reserved. 100016971.

KEY	
	COMMERCIAL/INDUSTRIAL
	LEISURE
	RESIDENTIAL
	OTHERS
	PROPERTIES
	MAIN ROADS
	WOODLAND HORIZONS
	NCN 77 CYCLE ROUTE
	CORE PATHS
	COMBINED NCN 77 CYCLE ROUTE AND CORE PATH
	WATERCOURSE
	PROPOSED EMBANKMENT
	PROPOSED FLOOD WALLS
	PROPOSED SHEET PILE WALL
	PROPOSED SHEET PILE WALL WITH CLADDING
	PROPOSED KERB DRAINAGE SYSTEM
	PROPOSED SURFACE WATER DRAINAGE SYSTEM
	PROPOSED ACCESS RAMP/ROAD
	PROPOSED EROSION PROTECTION
	EXISTING ROCK ARMOUR REVETMENT

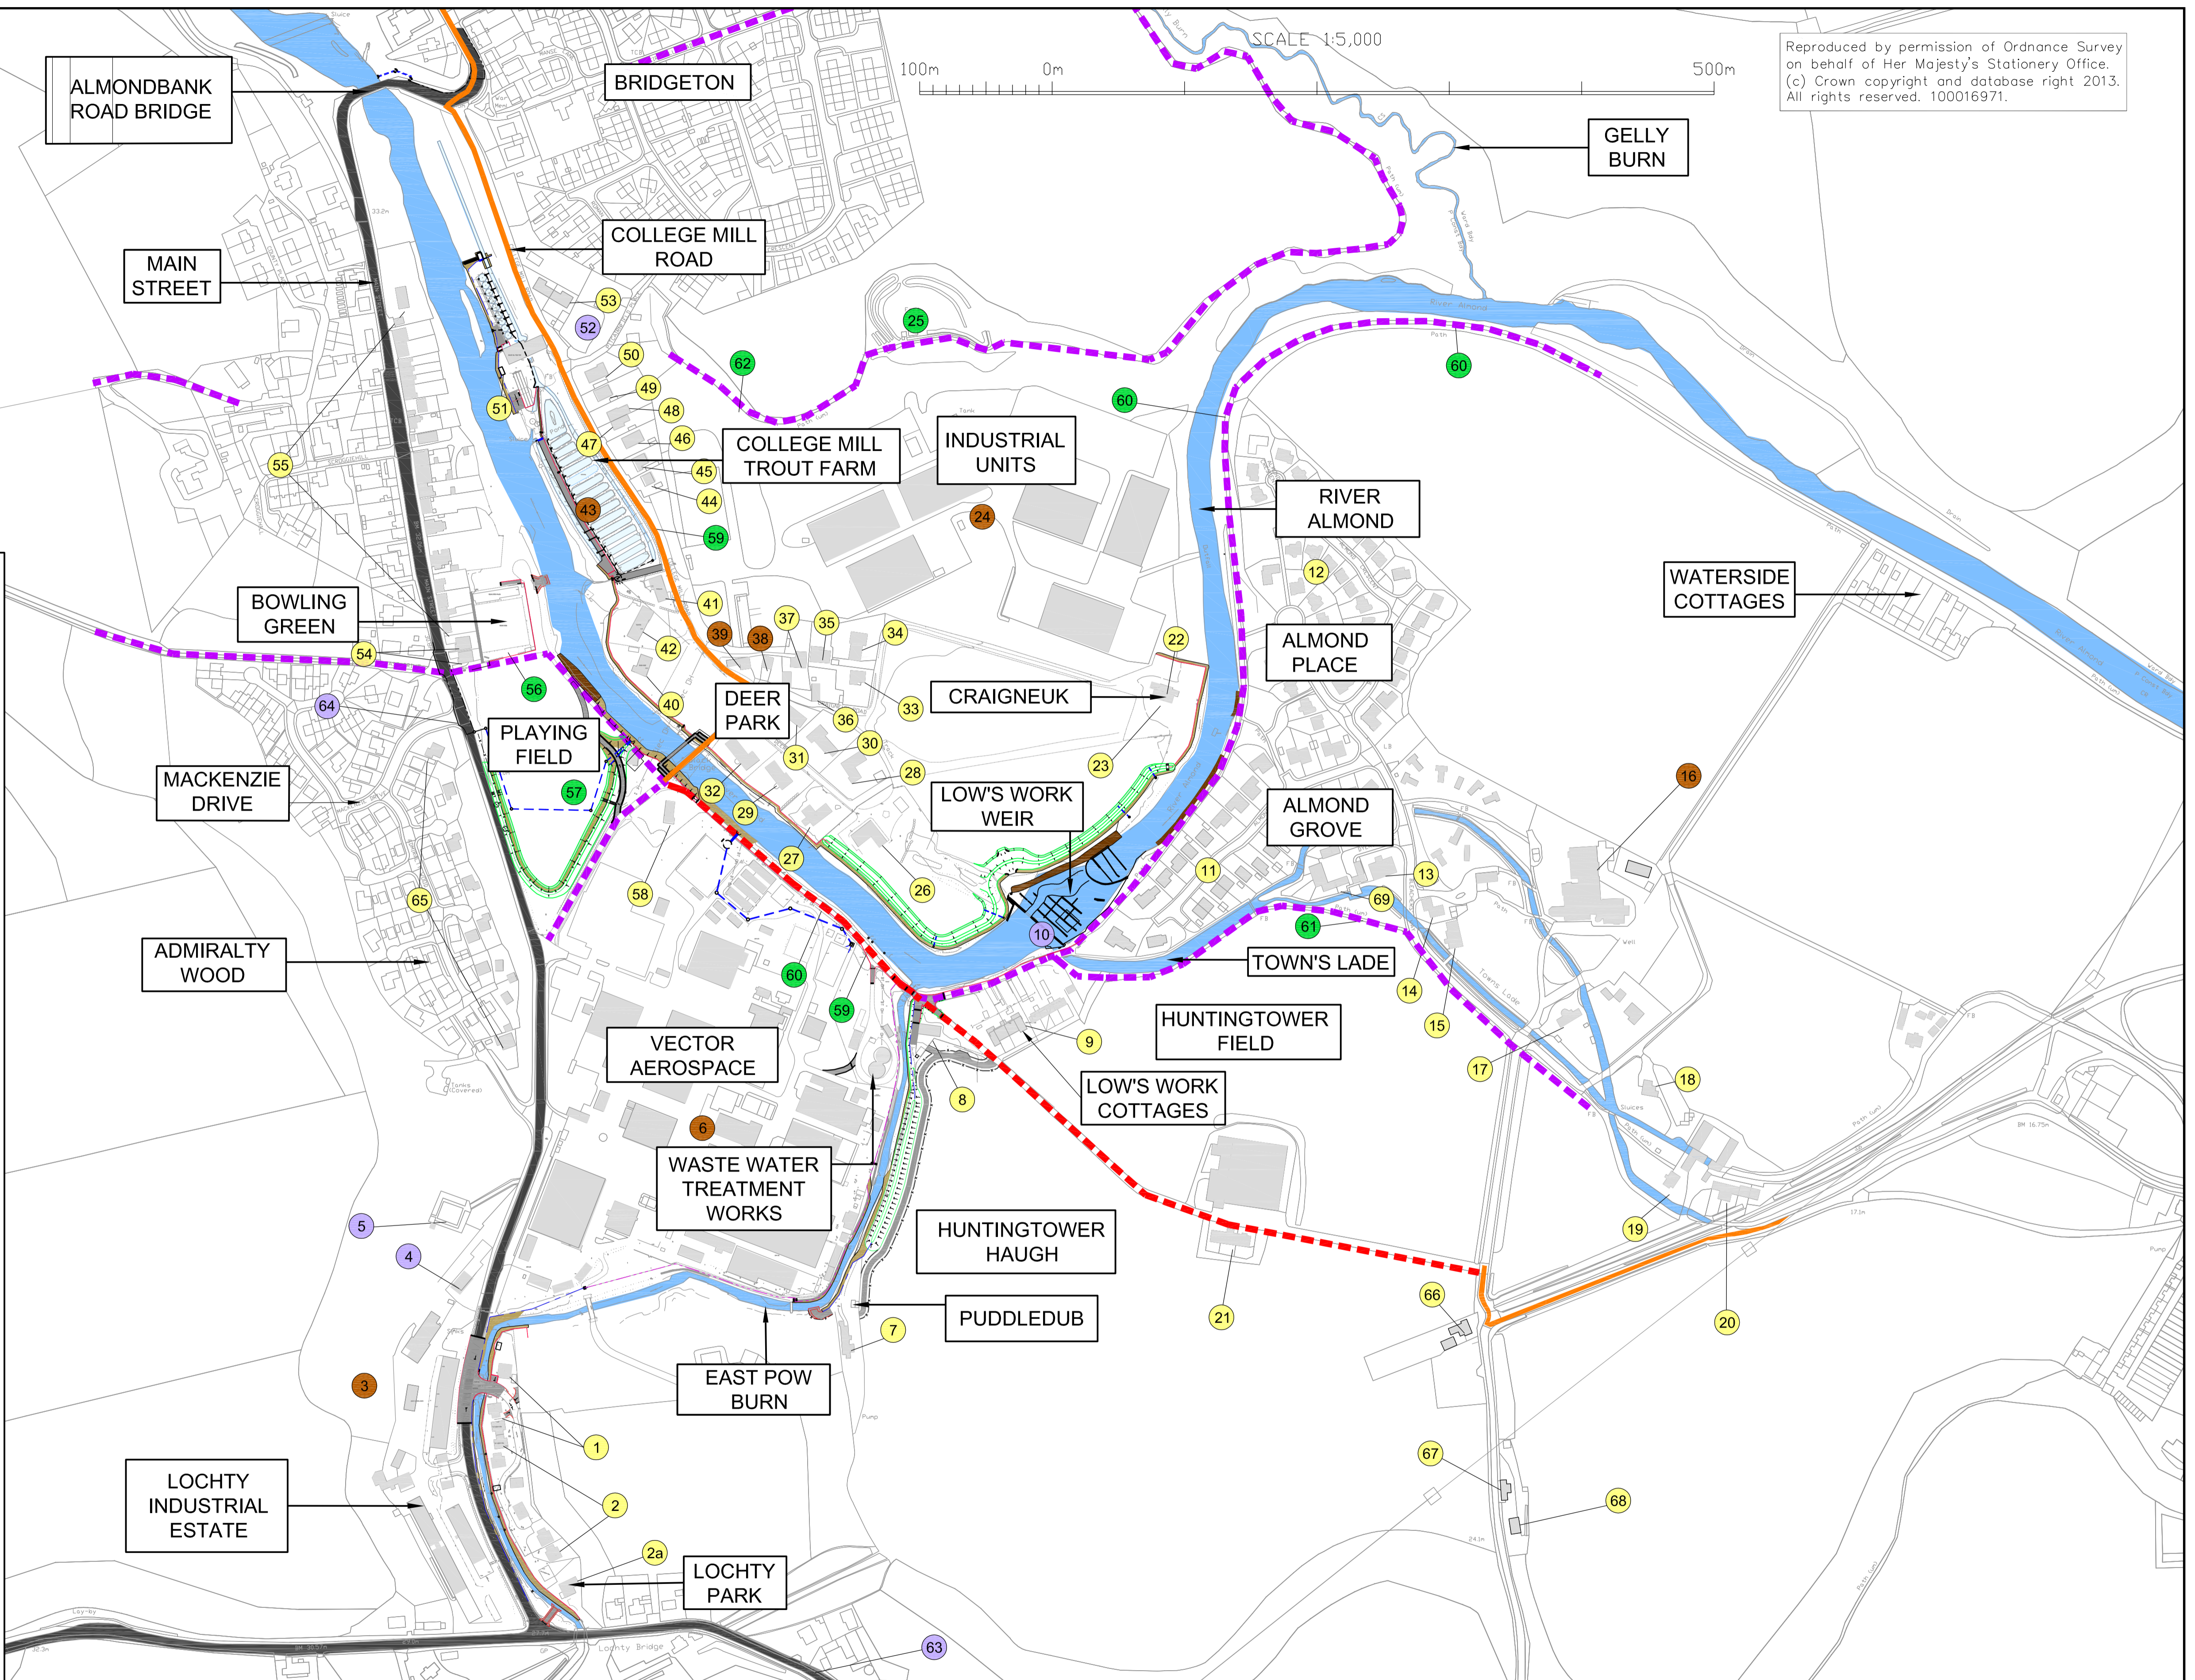

Notes	
B	CLIENT INFORMATION
A	FOR INFORMATION
Version	Amendment

Version	Amendment	Drawn Date	Checked Date	Approved Date
B		S.MCCULLOCH MAY 2013	P.LAMBERT MAY 2013	R.MCEVAN MAY 2013
A		S.MCCULLOCH JUNE 2012	P.LAMBERT JUNE 2012	R.MCEVAN JUNE 2012

Project	ALMONDBANK FLOOD PROTECTION SCHEME ENVIRONMENTAL STATEMENT
Drawing Title	FIGURE 8.3 VISUAL RECEPTORS




**mouchel**  
building great relationships

Office: LIVERPOOL  
Tel No: (0151) 237 4200

Scale (at A3 size)	1:5000
Purpose of Issue	ENVIRONMENTAL STATEMENT
Drawing No	315500/022/8.3
Version	B

Reproduced by permission of Ordnance Survey on behalf of Her Majesty's Stationery Office. (c) Crown copyright and database right 2013. All rights reserved. 100016971.

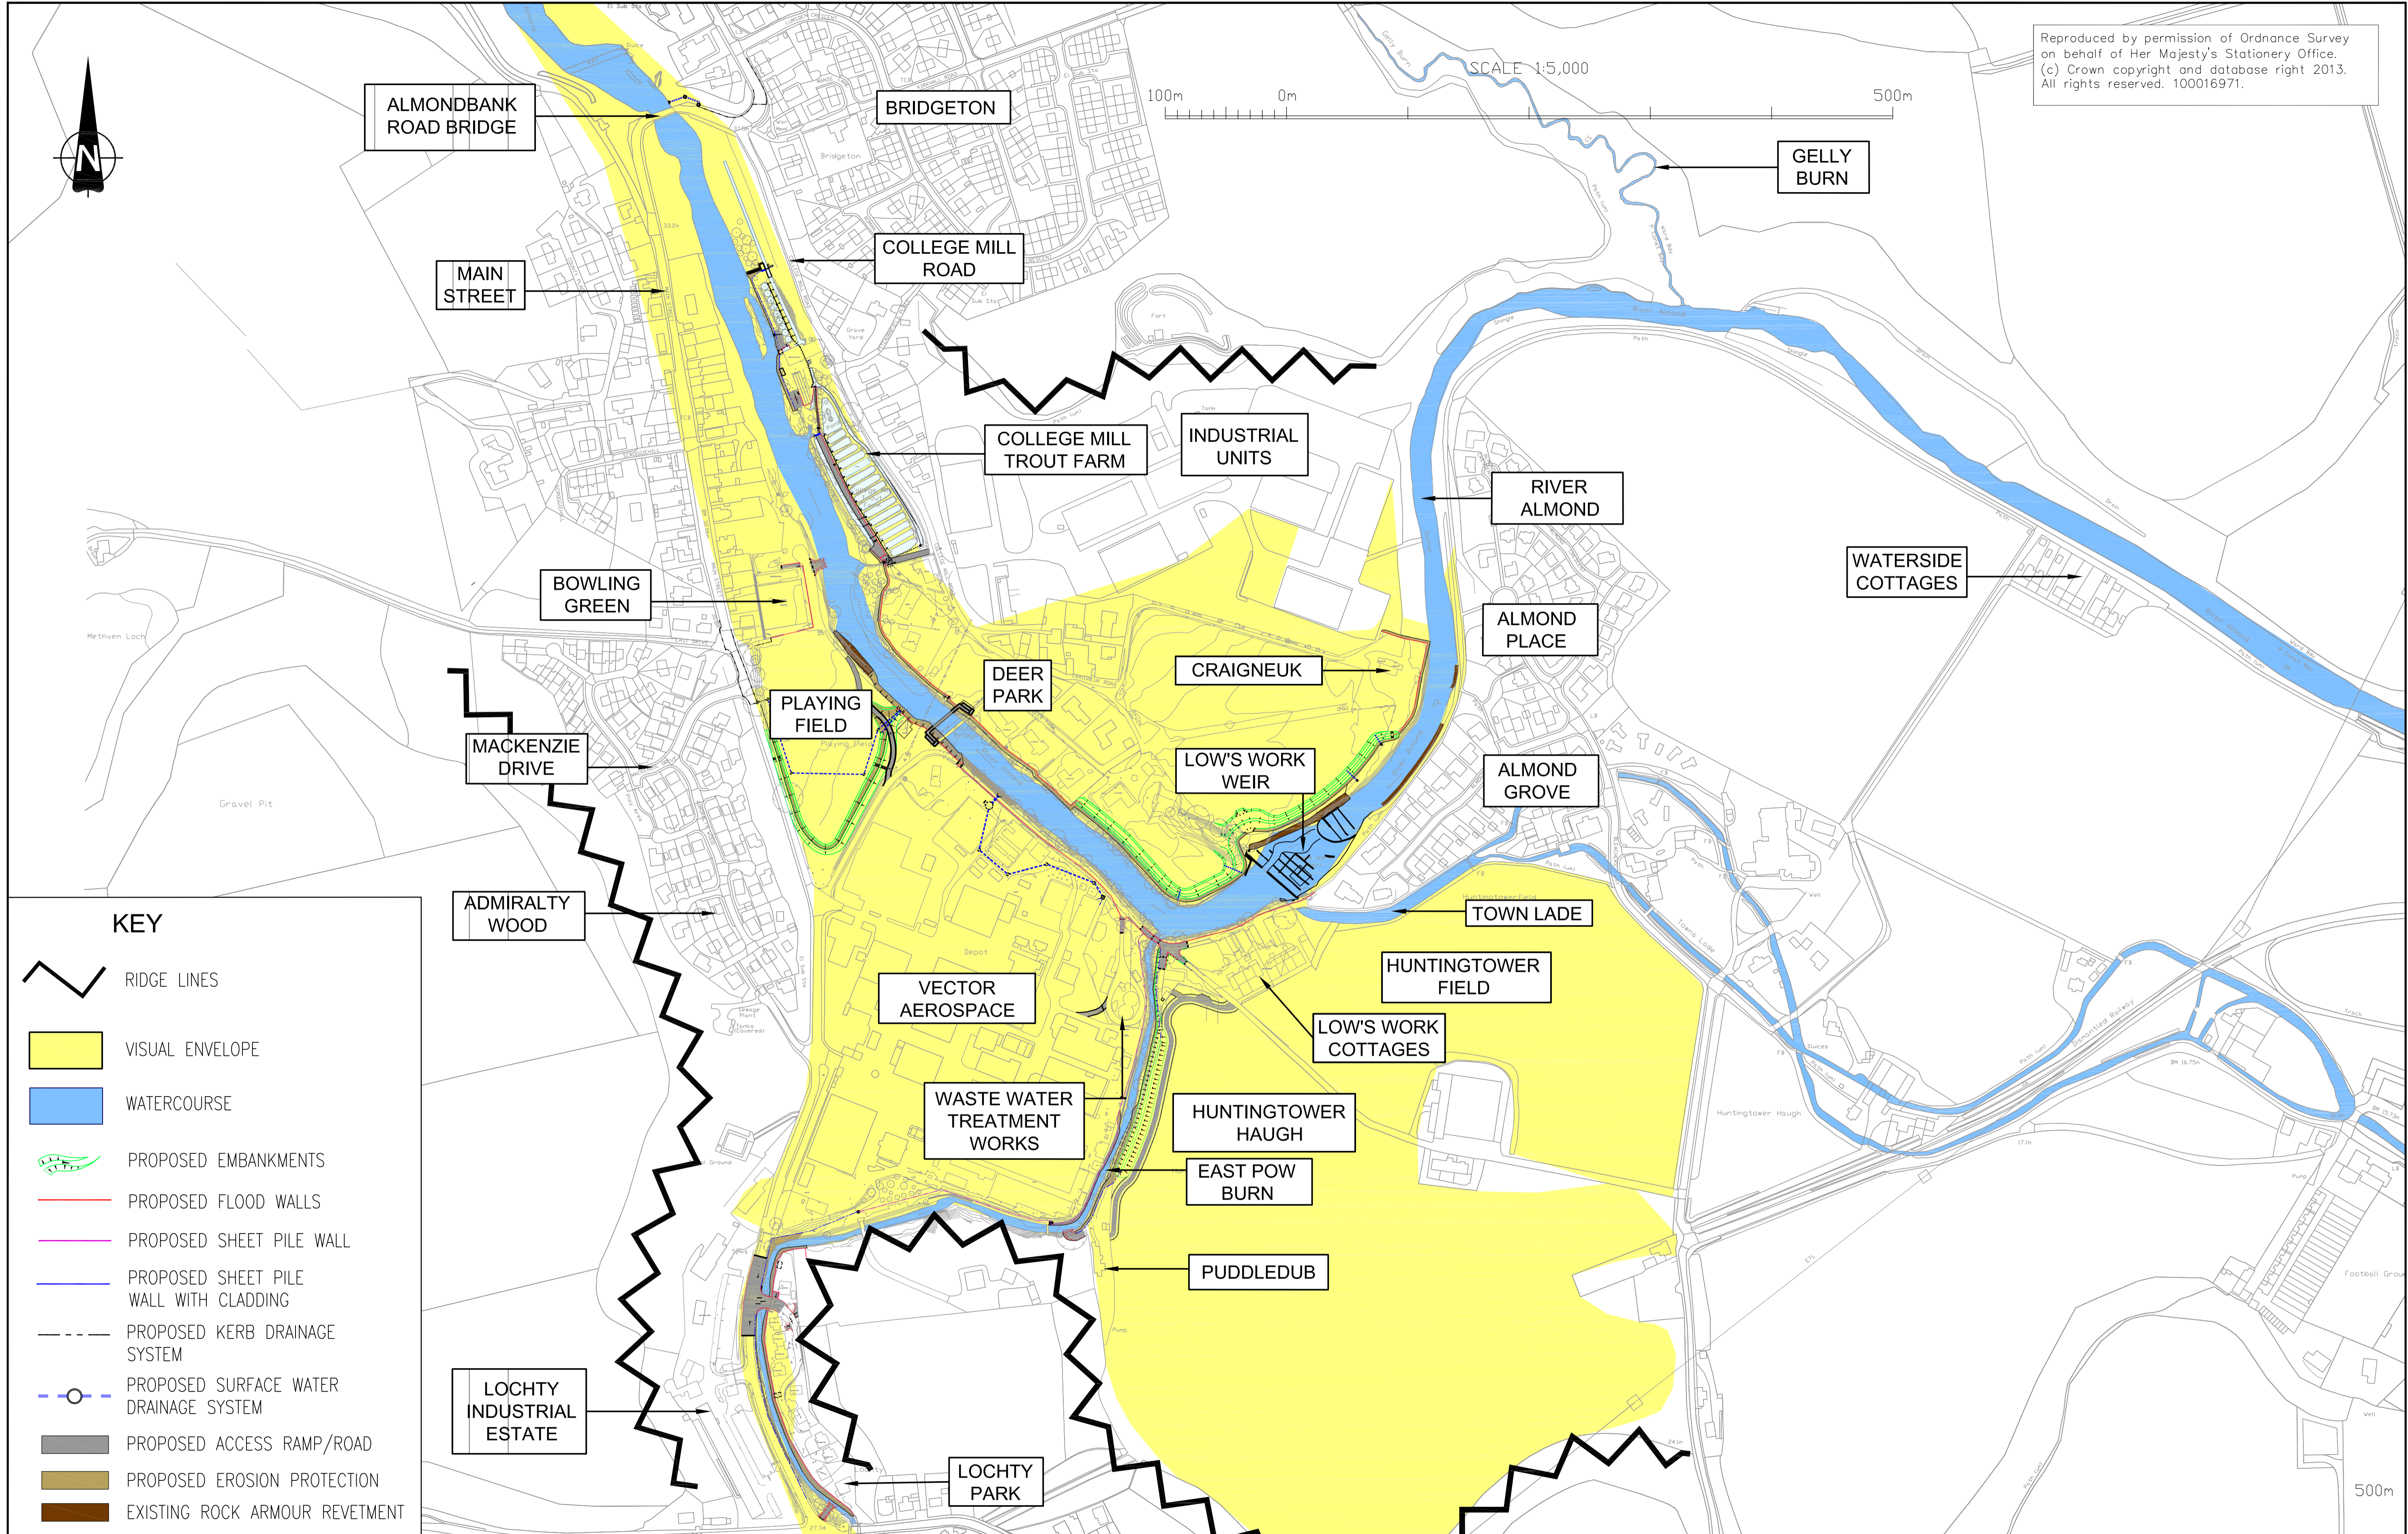

**KEY**

- RIDGE LINES
- VISUAL ENVELOPE
- WATERCOURSE
- PROPOSED EMBANKMENTS
- PROPOSED FLOOD WALLS
- PROPOSED SHEET PILE WALL
- PROPOSED SHEET PILE WALL WITH CLADDING
- PROPOSED KERB DRAINAGE SYSTEM
- PROPOSED SURFACE WATER DRAINAGE SYSTEM
- PROPOSED ACCESS RAMP/ROAD
- PROPOSED EROSION PROTECTION
- EXISTING ROCK ARMOUR REVETMENT

**Notes**

B	CLIENT AMENDMENTS	S.MCCULLOCH MAY 2013	P.LAMBERT MAY 2013	R.MCEVAN MAY 2013
A	FOR INFORMATION	S.MCCULLOCH JUNE 2012	P.LAMBERT JUNE 2012	R.MCEVAN JUNE 2012
Version	Amendment	Drawn Date	Checked Date	Approved Date

Project				
ALMONDBANK FLOOD MITIGATION SCHEME ENVIRONMENTAL STATEMENT				
Drawing Title				
FIGURE 8.2 VISUAL ENVELOPE MAP				

Client	


**mouchel**

building great relationships

Office: LIVERPOOL    Tel No: (0151) 237 4200

Scales (at A3 size)	
1:5000	
Purpose of Issue	
ENVIRONMENTAL STATEMENT	
Drawing No	Version
315500/022/8.2	B

Reproduced by permission of Ordnance Survey on behalf of Her Majesty's Stationary Office. (c) Crown copyright and database right 2013. All rights reserved. 100016971.

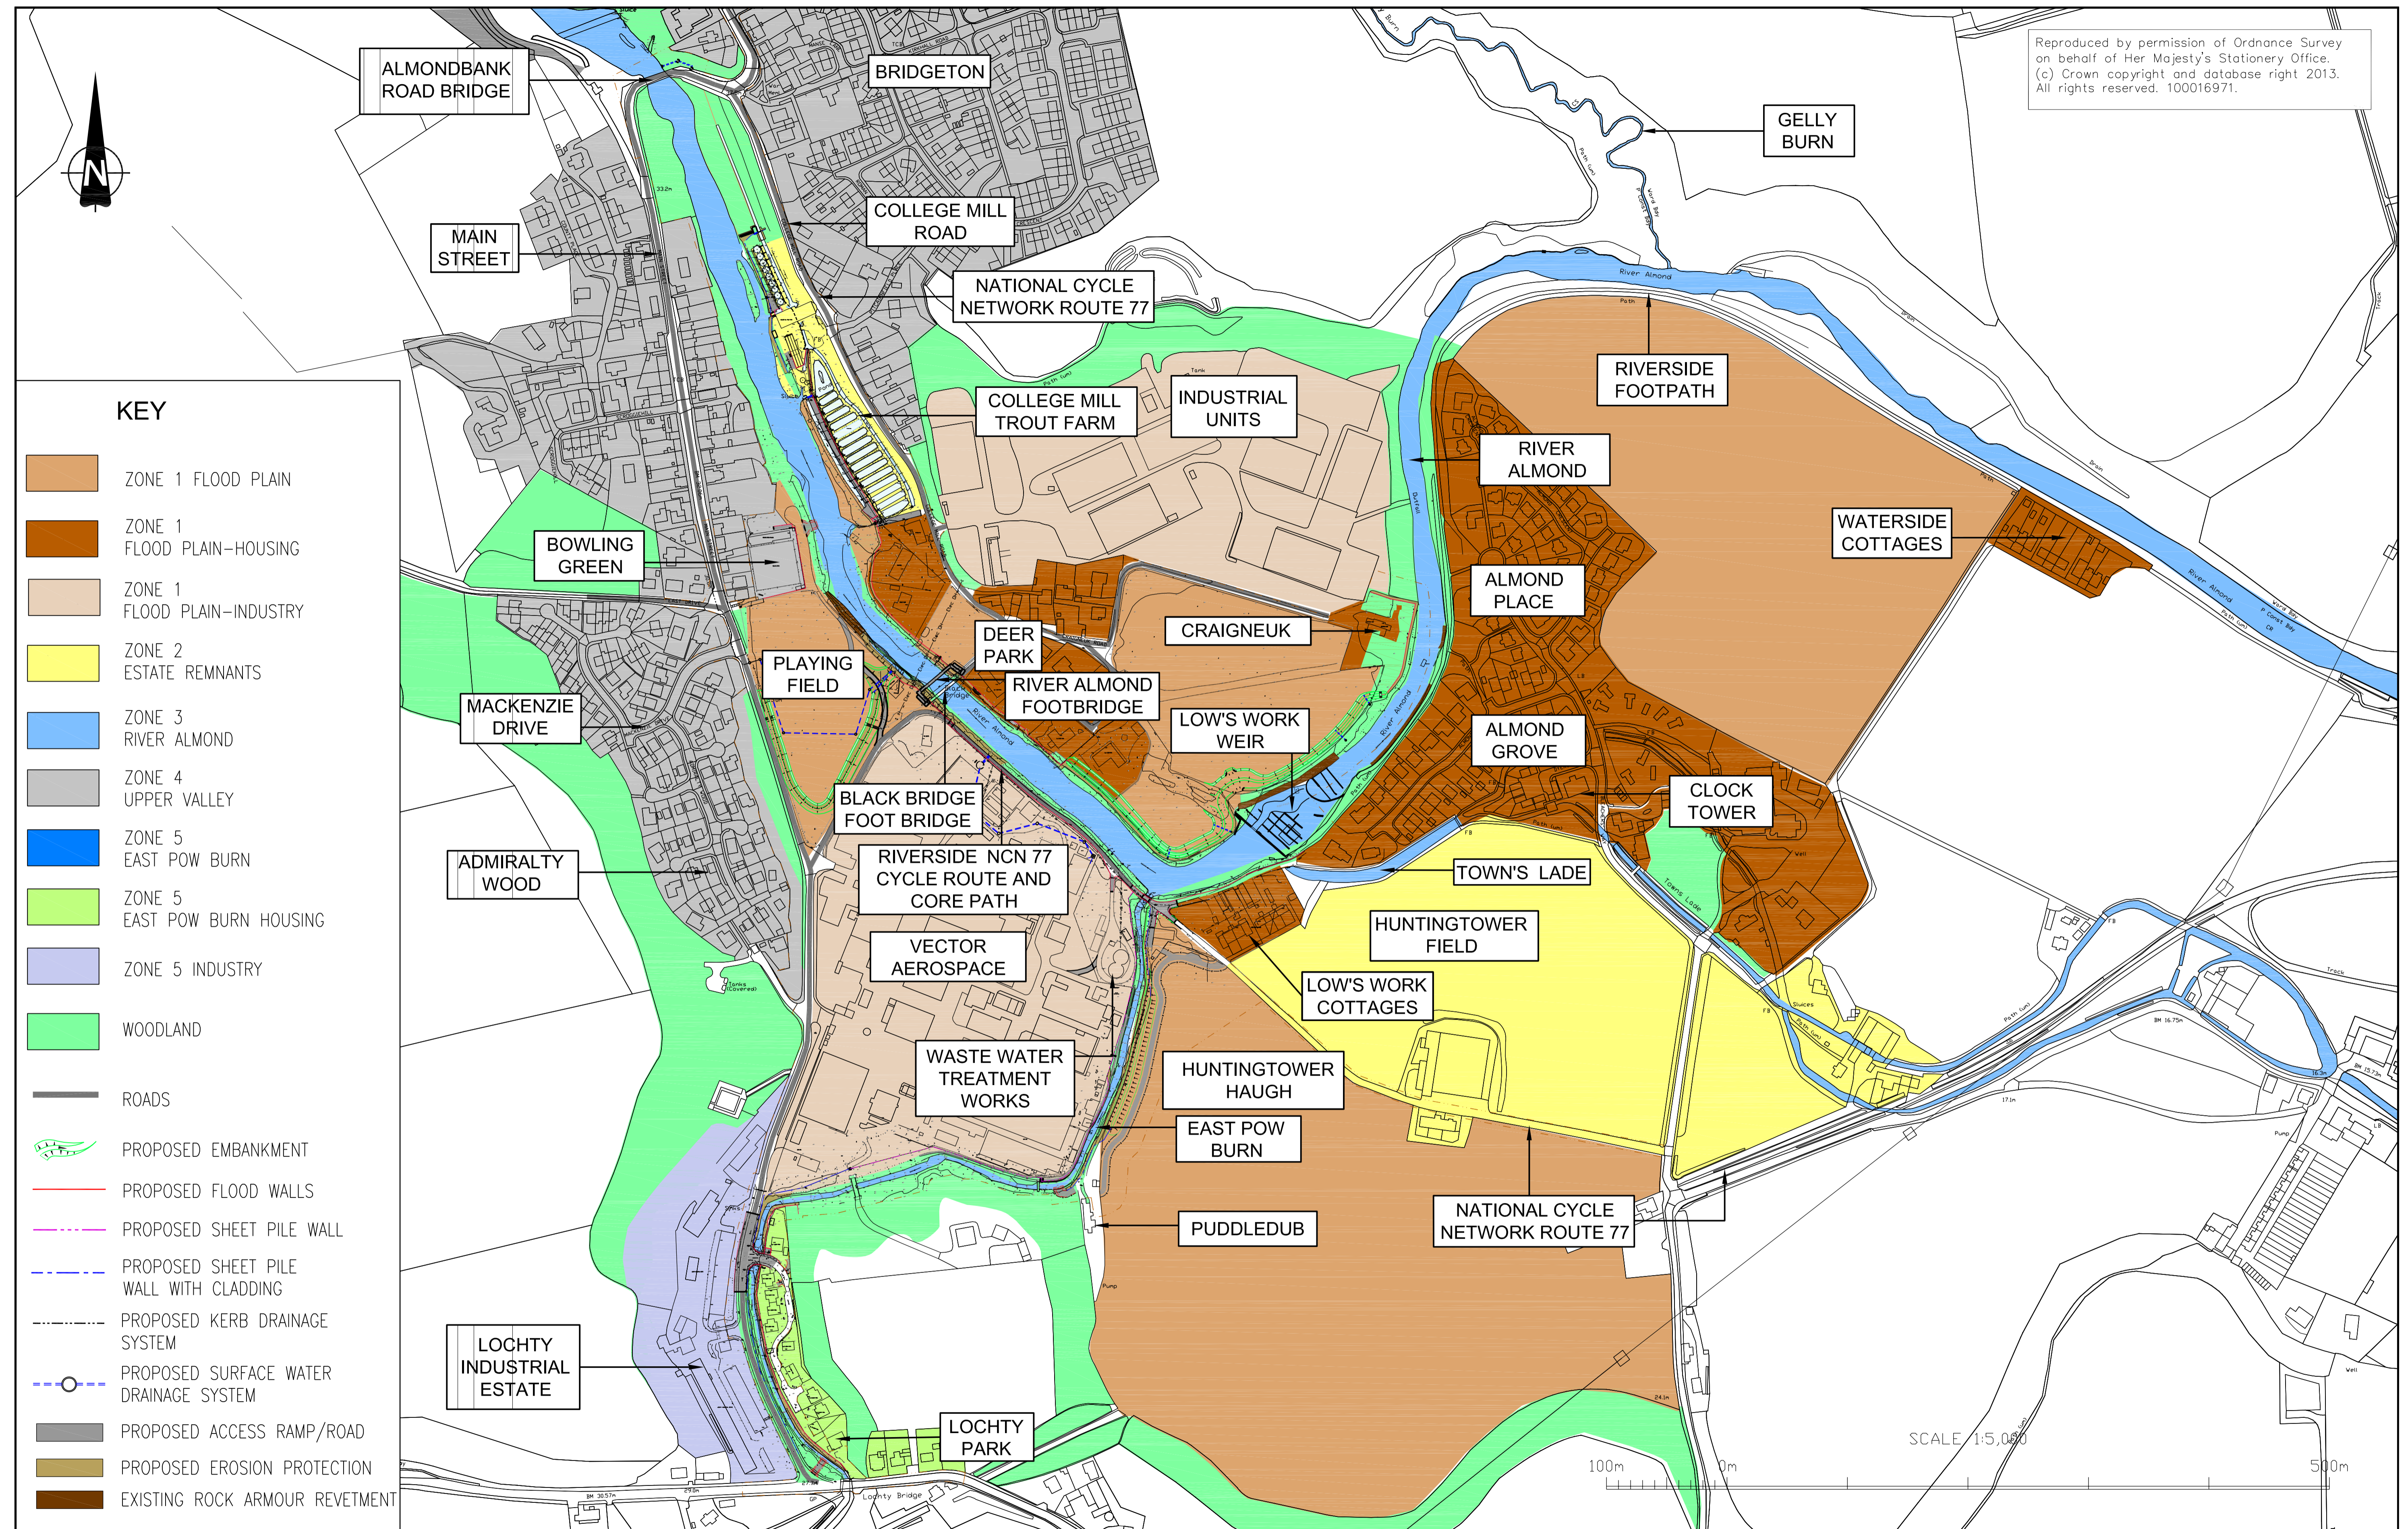

**KEY**

- ZONE 1 FLOOD PLAIN
- ZONE 1 FLOOD PLAIN-HOUSING
- ZONE 1 FLOOD PLAIN-INDUSTRY
- ZONE 2 ESTATE REMNANTS
- ZONE 3 RIVER ALMOND
- ZONE 4 UPPER VALLEY
- ZONE 5 EAST POW BURN
- ZONE 5 EAST POW BURN HOUSING
- ZONE 5 INDUSTRY
- WOODLAND
- ROADS
- PROPOSED EMBANKMENT
- PROPOSED FLOOD WALLS
- PROPOSED SHEET PILE WALL
- PROPOSED SHEET PILE WALL WITH CLADDING
- PROPOSED KERB DRAINAGE SYSTEM
- PROPOSED SURFACE WATER DRAINAGE SYSTEM
- PROPOSED ACCESS RAMP/ROAD
- PROPOSED EROSION PROTECTION
- EXISTING ROCK ARMOUR REVETMENT

**Notes**

B	CLIENT AMENDMENTS	S.MCCULLOCH MAY 2013	P.LAMBERT MAY 2013	R.MCEVAN MAY 2013
A	FOR INFORMATION	S.MCCULLOCH JUNE 2012	P.LAMBERT JUNE 2012	R.MCEVAN JUNE 2012
Version	Amendment	Drawn Date	Checked Date	Approved Date

<p>Project ALMONDBANK FLOOD PROTECTION SCHEME ENVIRONMENTAL STATEMENT</p> <p>Drawing Title FIGURE 8.1 LANDSCAPE CHARACTER</p>	<p>Client  PERTH &amp; KINROSS COUNCIL The Environment Service</p> <p>Office LIVERPOOL</p> <p>Tel No (0151) 237 4200</p>
---	--


Scales (at A3 size)  
1:5000

Purpose of Issue  
ENVIRONMENTAL STATEMENT

Drawing No  
315500/022/8.1


Version  
B

<p>Project ALMONDBANK FLOOD PROTECTION SCHEME ENVIRONMENTAL STATEMENT</p> <p>Drawing Title FIGURE 8.1 LANDSCAPE CHARACTER</p>	<p>Client  PERTH &amp; KINROSS COUNCIL The Environment Service</p> <p>Office LIVERPOOL</p> <p>Tel No (0151) 237 4200</p>
---	--

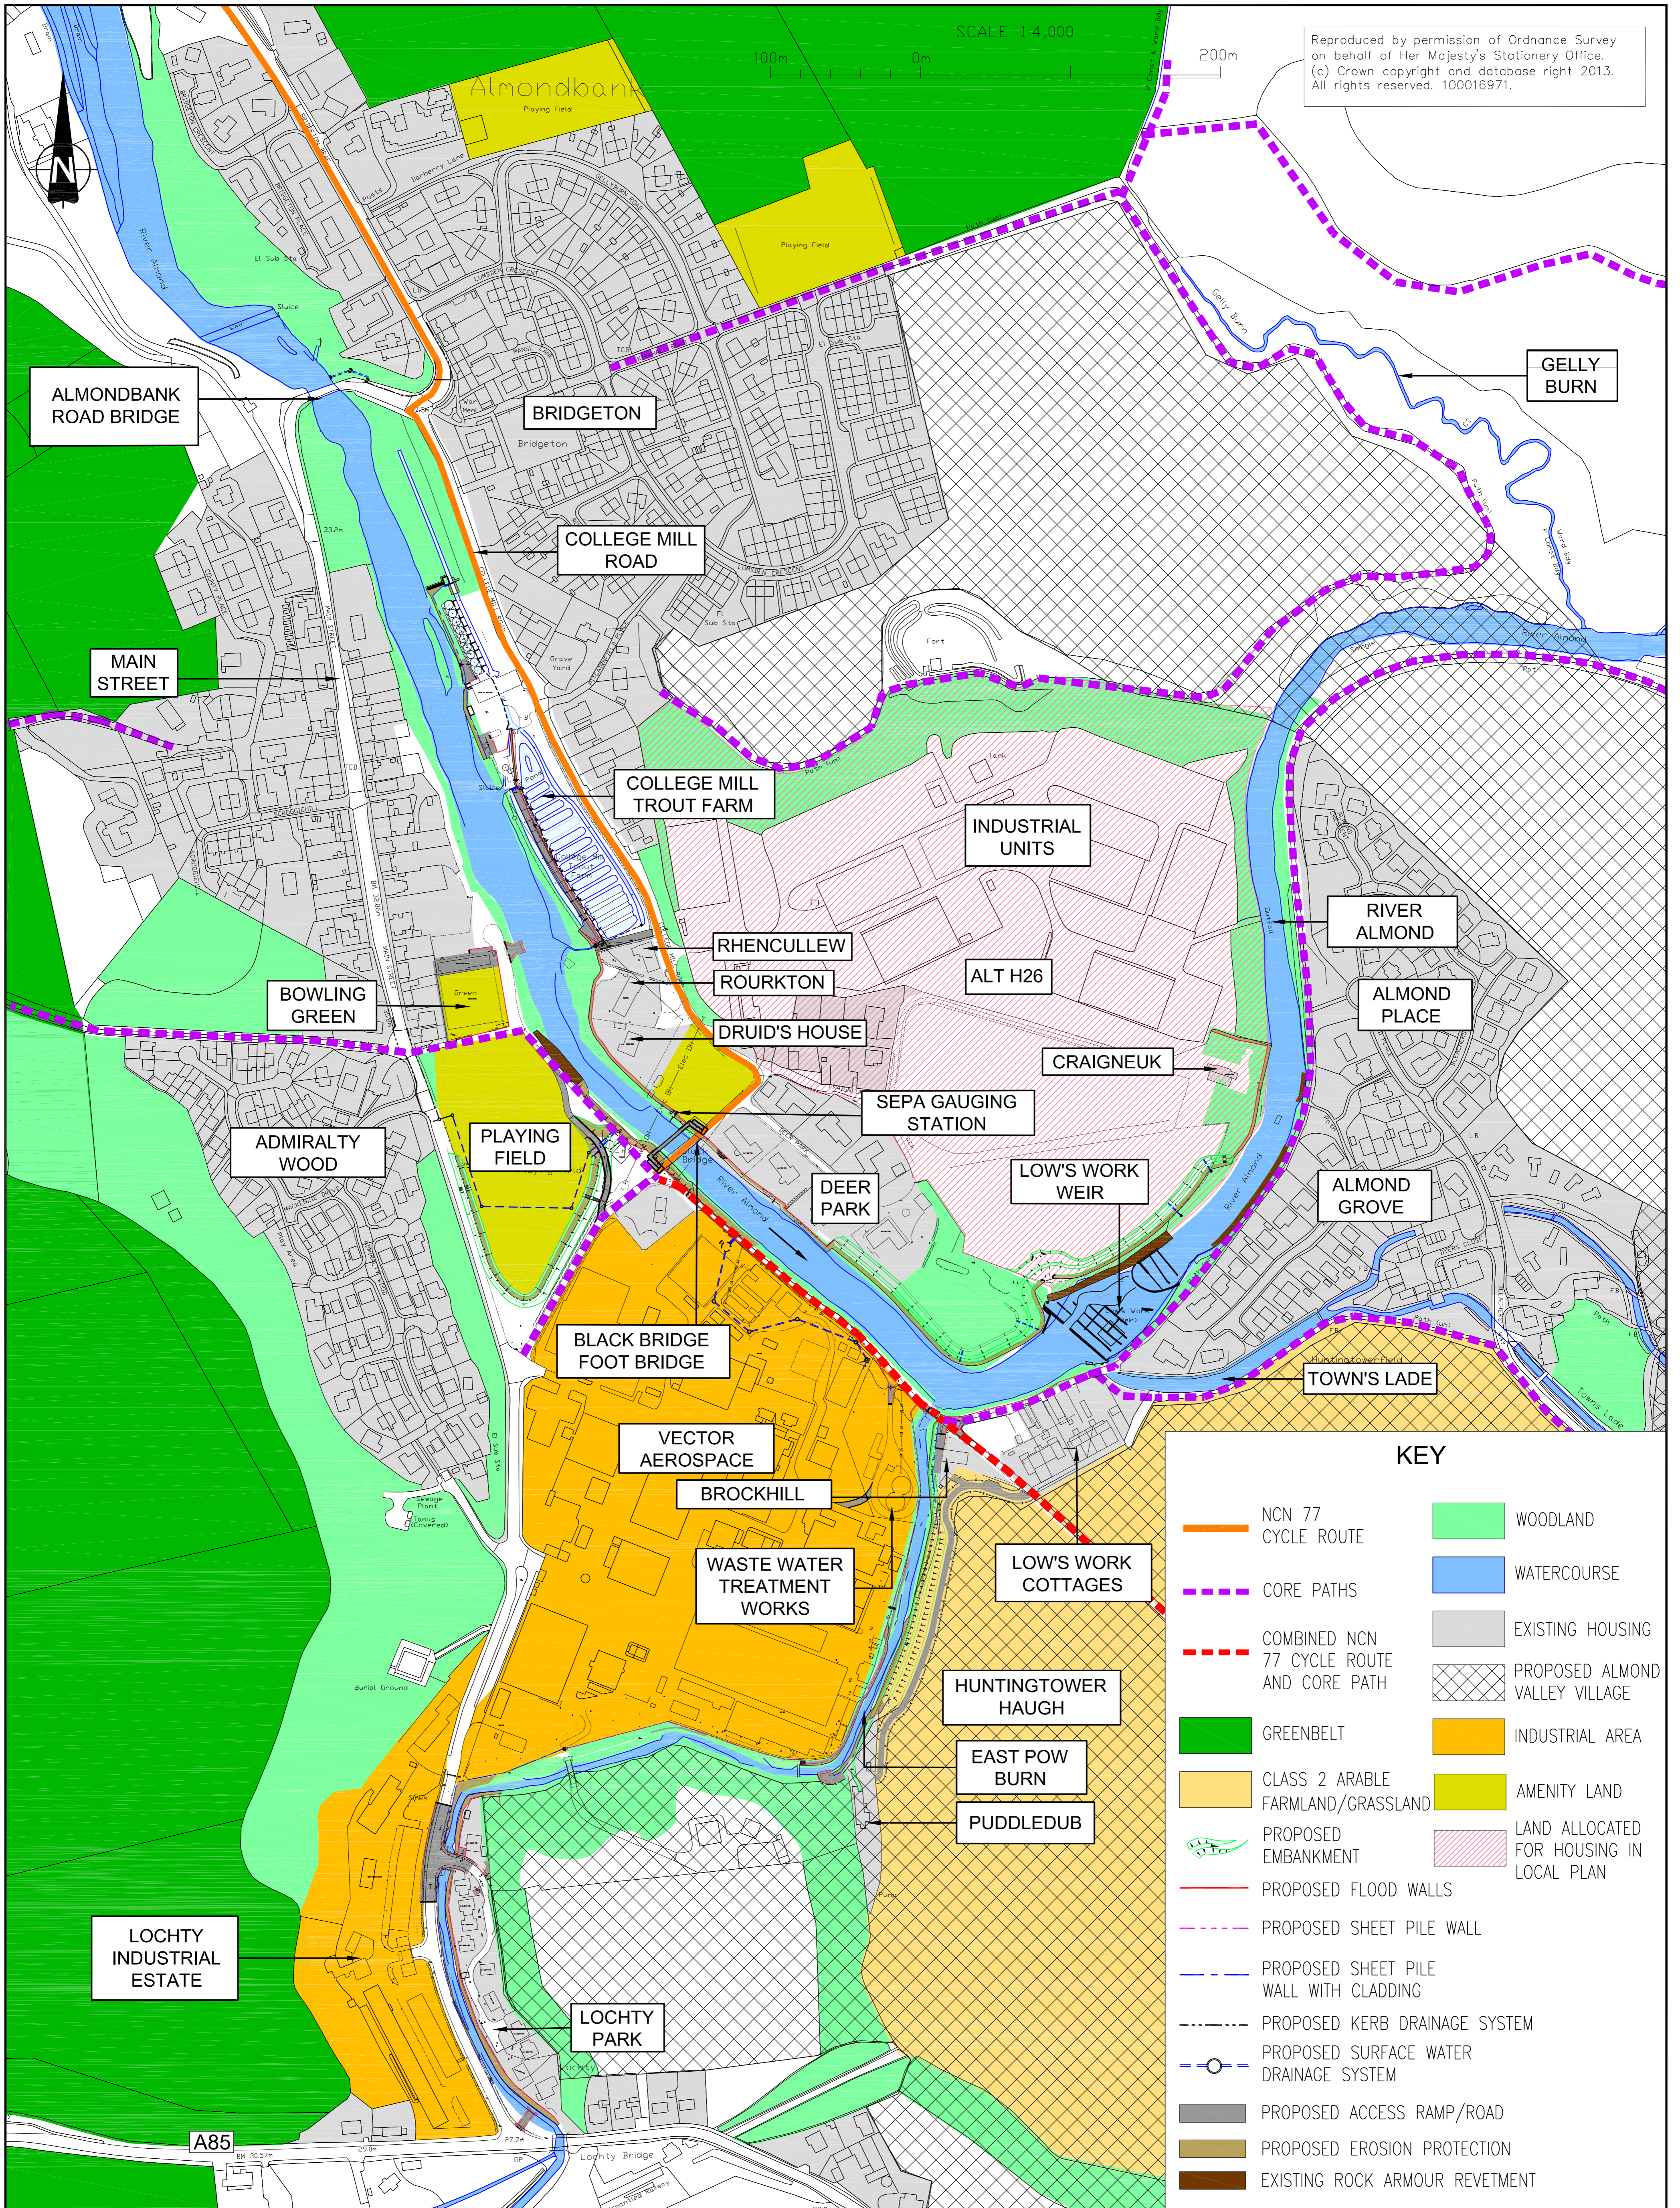





Project			ALMONDBANK FLOOD PROTECTION SCHEME ENVIRONMENTAL STATEMENT		Client		Scales (at A3 size)	
B CLIENT AMENDMENTS			S.MCCULLOCH	P.LAMBERT	R.MCEVEN	PERTH & KINROSS COUNCIL		1:4000
A FOR INFORMATION			MAY 2013	MAY 2013	MAY 2013	The Environment Service		Purpose of Issue
Version			Drawn Date	Checked Date	Approved Date	mouchel		ENVIRONMENTAL STATEMENT
Amendment			JUNE 2012	JUNE 2012	JUNE 2012	building great relationships		Drawing No
						LIVERPOOL		315500/022/7.1
						Office		Version
						Tel No		B
						(0151) 237 4200		



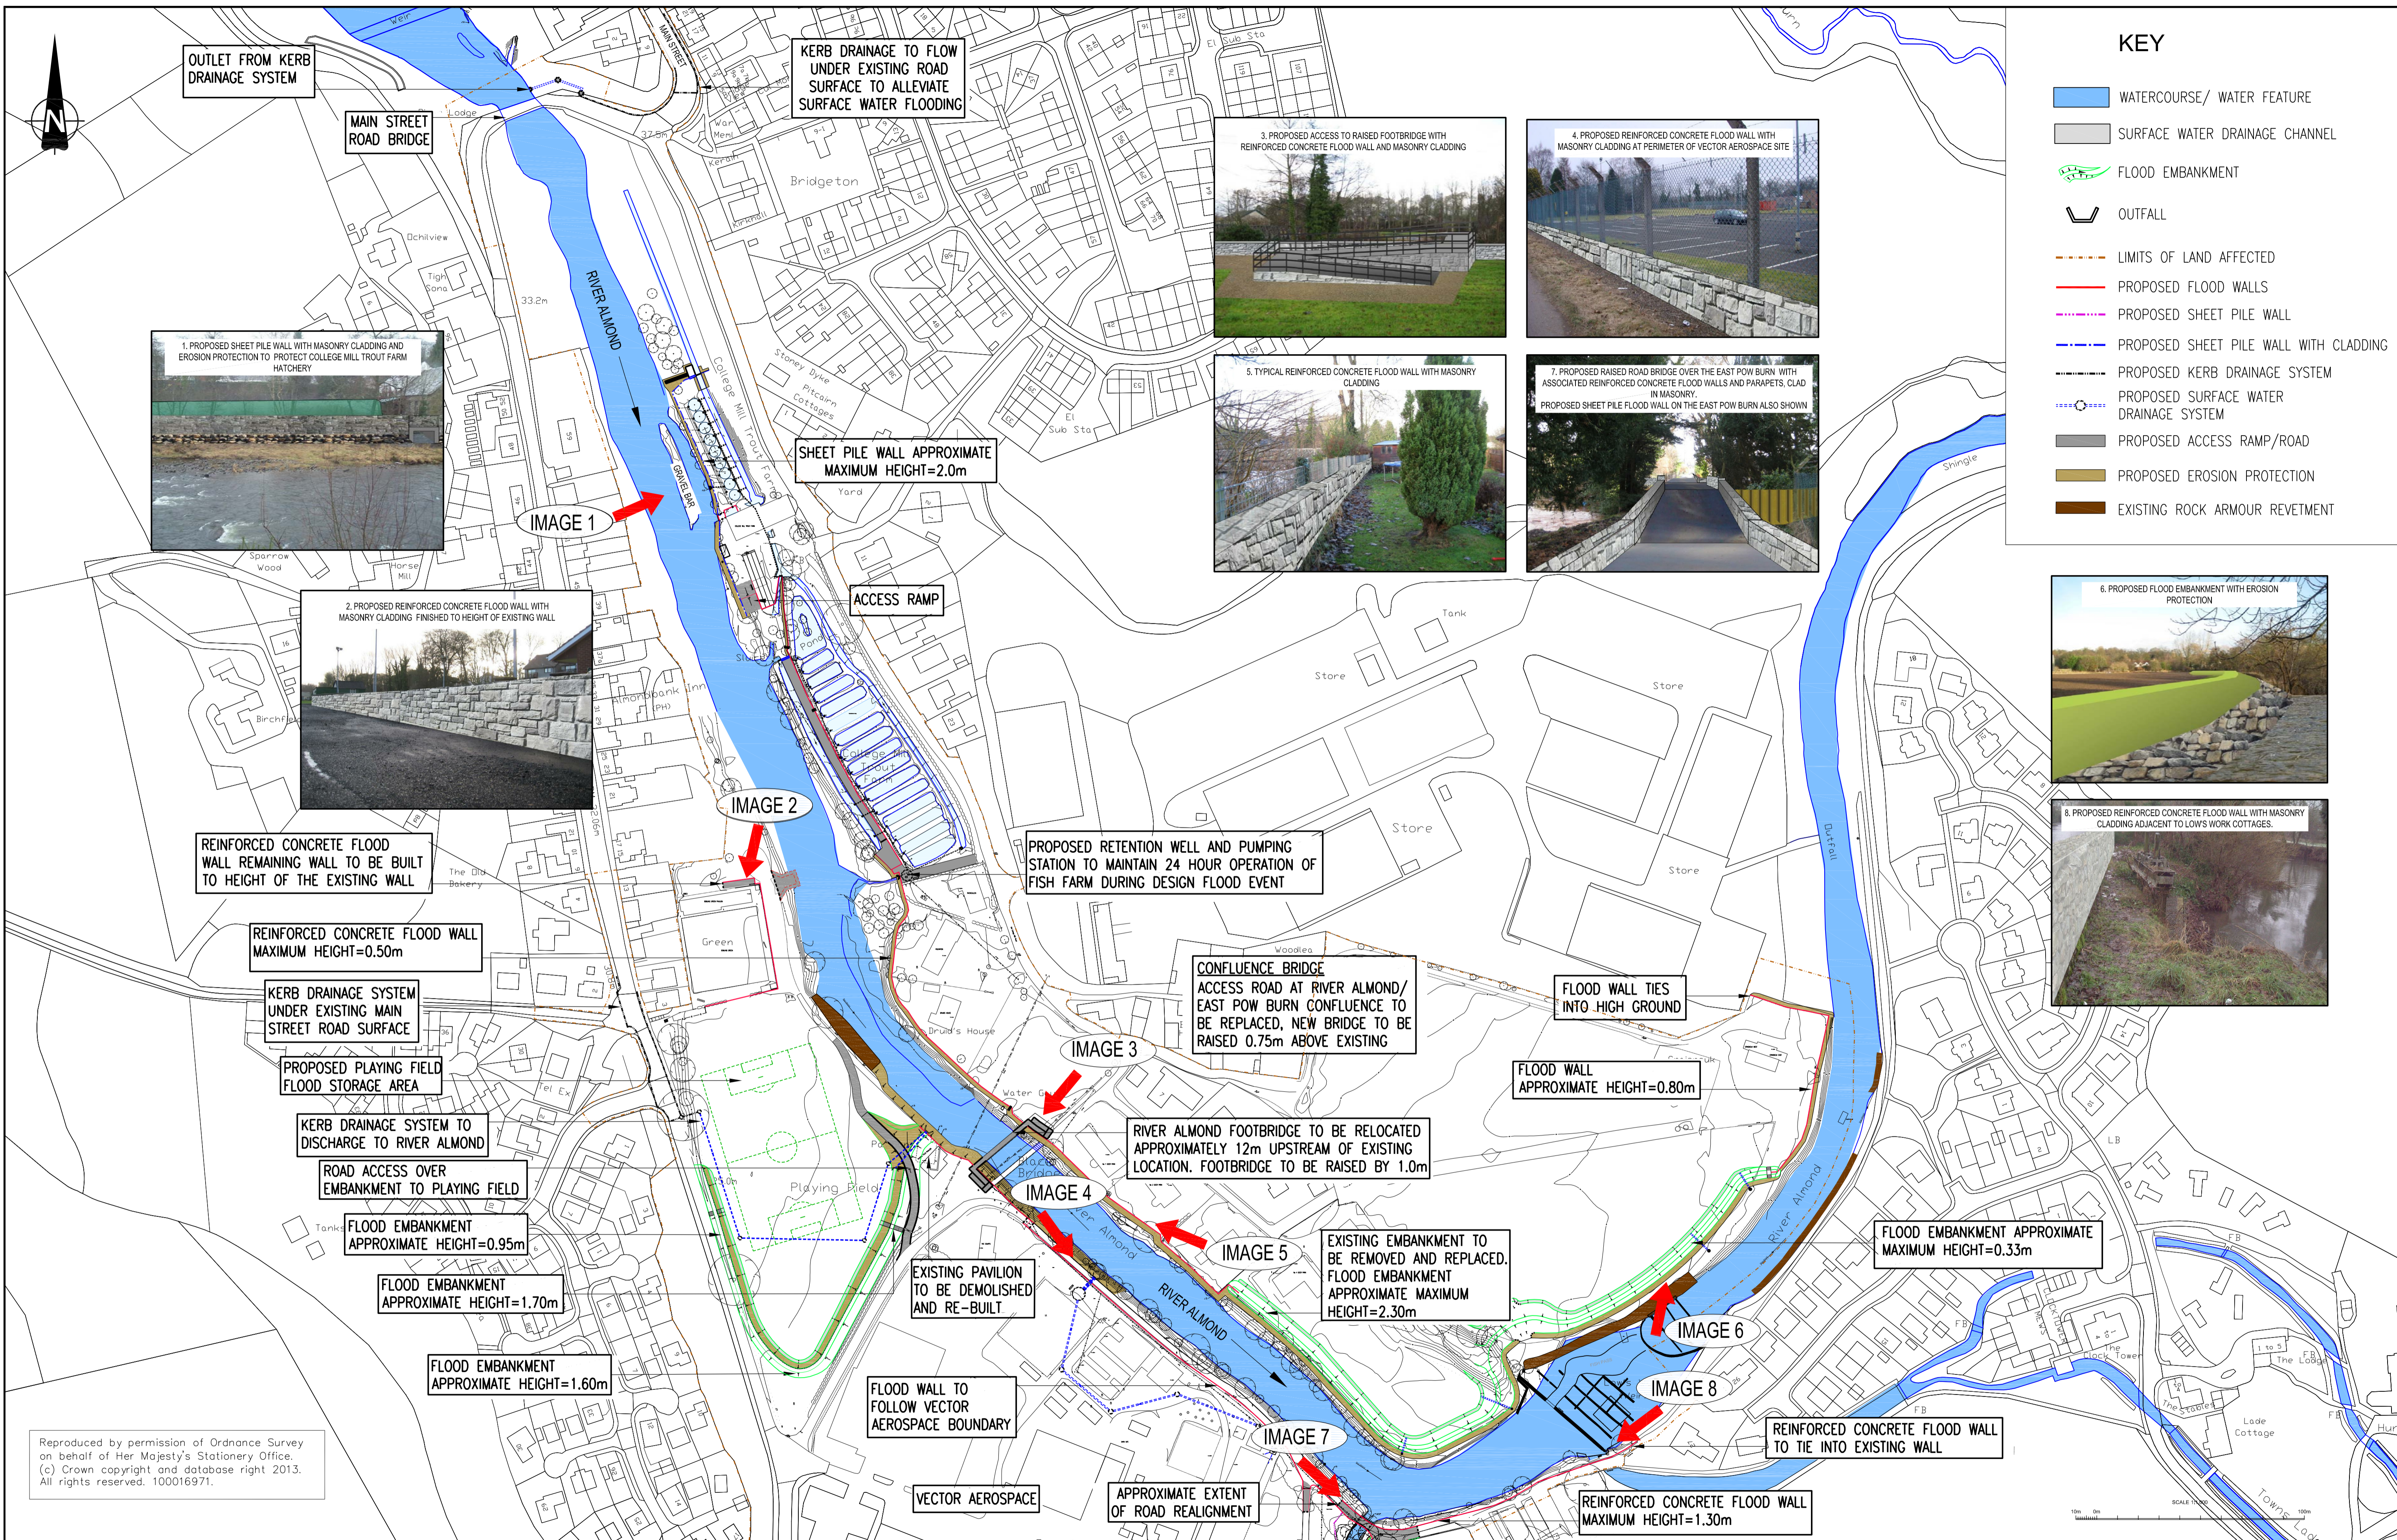

**KEY**

- WATERCOURSE/ WATER FEATURE
- SURFACE WATER DRAINAGE CHANNEL
- FLOOD EMBANKMENT
- OUTFALL
- LIMITS OF LAND AFFECTED
- PROPOSED FLOOD WALLS
- PROPOSED SHEET PILE WALL
- PROPOSED SHEET PILE WALL WITH CLADDING
- PROPOSED KERB DRAINAGE SYSTEM
- PROPOSED SURFACE WATER DRAINAGE SYSTEM
- PROPOSED ACCESS RAMP/ROAD
- PROPOSED EROSION PROTECTION
- EXISTING ROCK ARMOUR REVETMENT

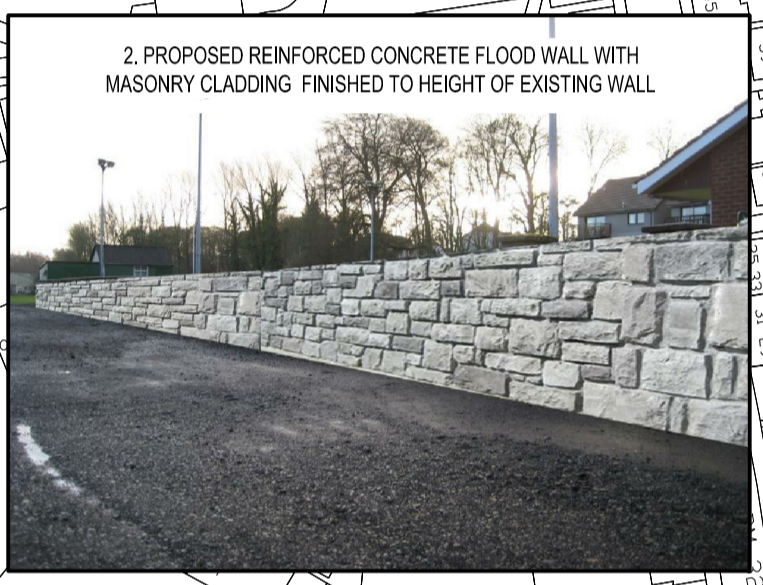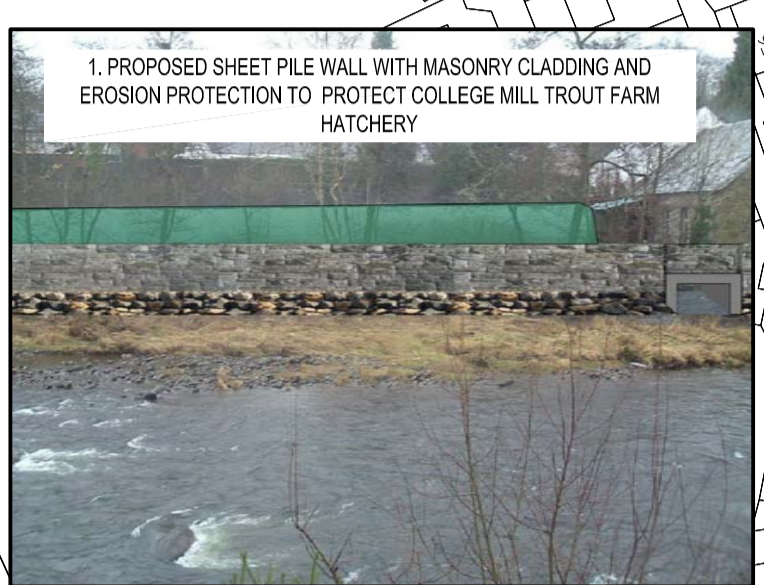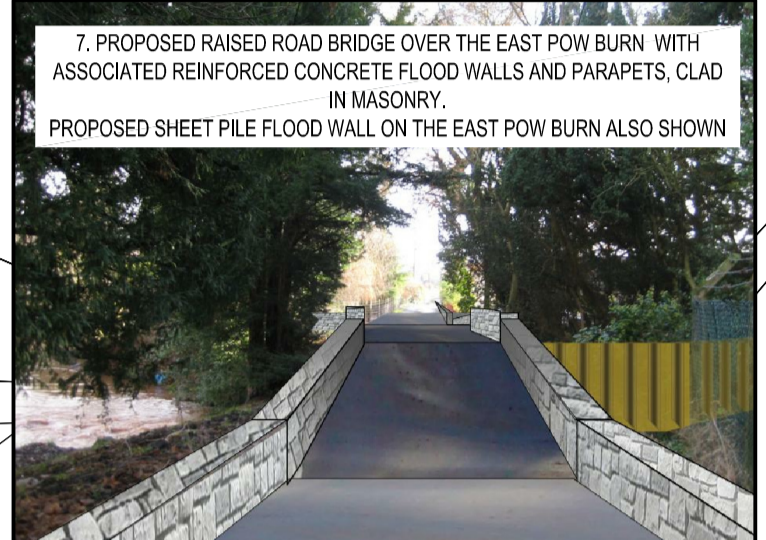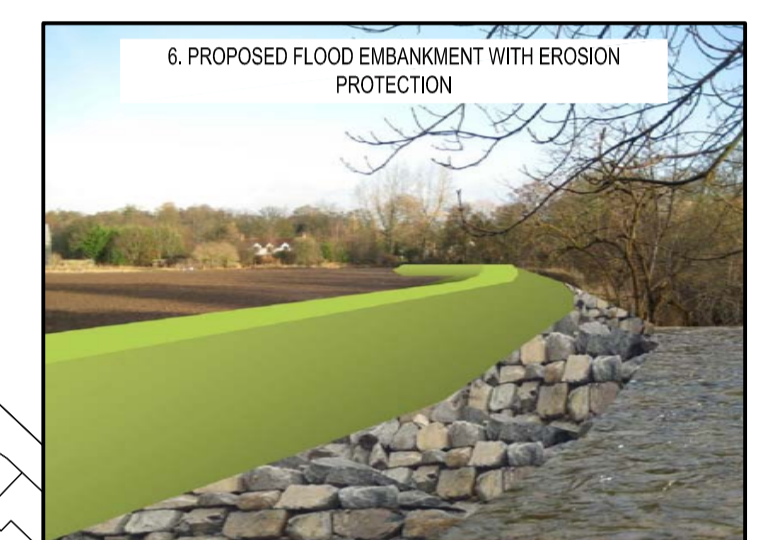

Reproduced by permission of Ordnance Survey on behalf of Her Majesty's Stationery Office. (c) Crown copyright and database right 2013. All rights reserved. 100016971.

**NOTES**

1. SCHEME PROPOSALS ARE FOR THE PROTECTION OF ALMONDBANK AGAINST A 1 IN 200 YEAR FLOOD EVENT

2. IMAGES SHOWN ARE AN INDICATION AS TO HOW THE PROPOSED SCHEME MAY LOOK AND THE FINAL SCHEME DETAIL MAY NOT BE EXACTLY AS SHOWN.

Version	Amendment	Drawn Date	Checked Date	Approved Date
B	CLIENT AMENDMENTS	S.MCCULLOCH MAY 2013	P.LAMBERT MAY 2013	R.MCEVAN MAY 2013
A	FOR INFORMATION	S.MCCULLOCH JUNE 2012	P.LAMBERT JUNE 2012	R.MCEVAN JUNE 2012

Project  
ALMONDBANK FLOOD PROTECTION SCHEME  
ENVIRONMENTAL STATEMENT

Drawing Title  
FIGURE 4.1a SCHEME OVERVIEW  
SHEET 1 OF 2

**mouchel**  
building great relationships

Office: LIVERPOOL  
Tel No: (0151) 237 4200

Scales (at A0 size)  
1:1000

Purpose of Issue  
ENVIRONMENTAL STATEMENT

Drawing No  
315500/022/4.1a

Version  
B