

Reproduced by permission of Ordnance Survey on behalf of Her Majesty's Stationery Office. (c) Crown copyright and database right 2013. All rights reserved. 100016971.

Notes


Version	Amendment	Drawn Date	Checked Date	Approved Date
B	CLIENT AMENDMENTS	S.MCCULLOCH MAY 2013	P.LAMBERT MAY 2013	R.MCEVAN MAY 2013
A	FOR INFORMATION	S.MCCULLOCH JUNE 2012	P.LAMBERT JUNE 2012	R.MCEVAN JUNE 2012

Project: ALMONDBANK FLOOD MITIGATION SCHEME ENVIRONMENTAL STATEMENT
 Drawing Title: FIGURE 1.1 LOCATION MAP



mouchel building great relationships
 Office: LIVERPOOL
 Tel No: (0151) 237 4200

Scales (at A1 size): 1:10,000
 Purpose of Issue: ENVIRONMENTAL STATEMENT
 Drawing No: 315500/022/1.1
 Version: B


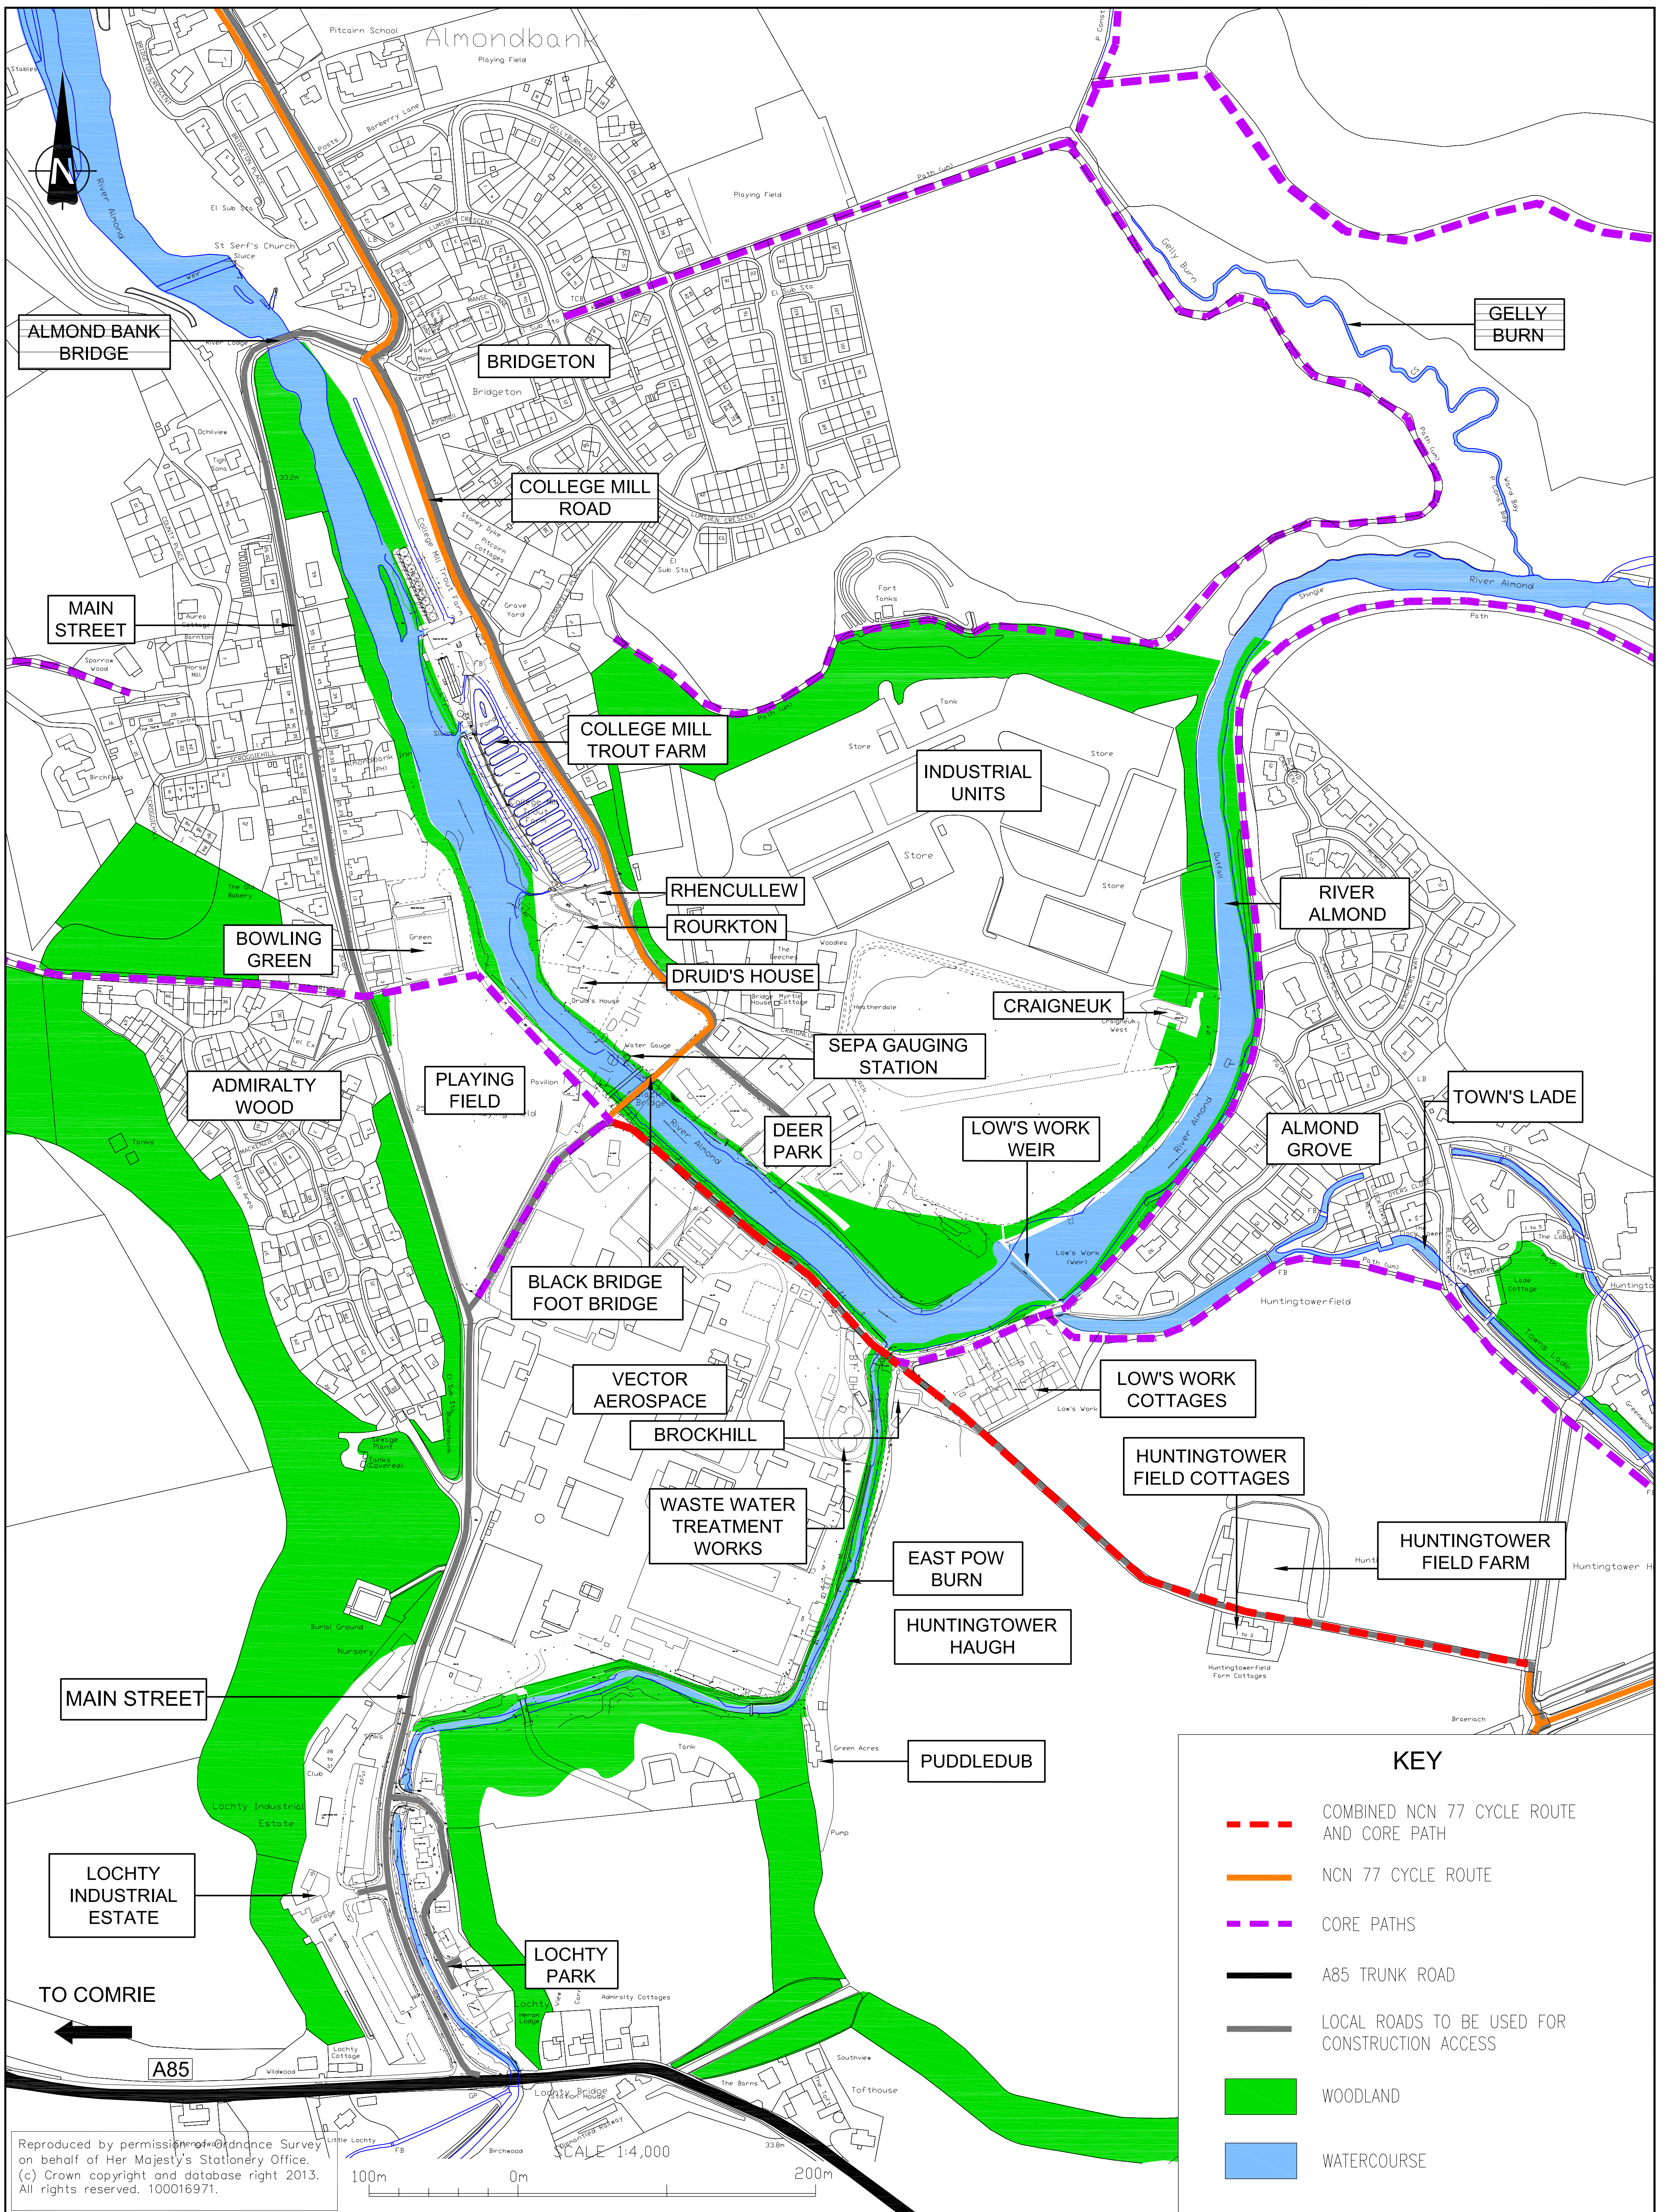


Reproduced by permission of Ordnance Survey on behalf of Her Majesty's Stationery Office. (c) Crown copyright and database right 2013. All rights reserved. 100016971.




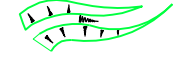






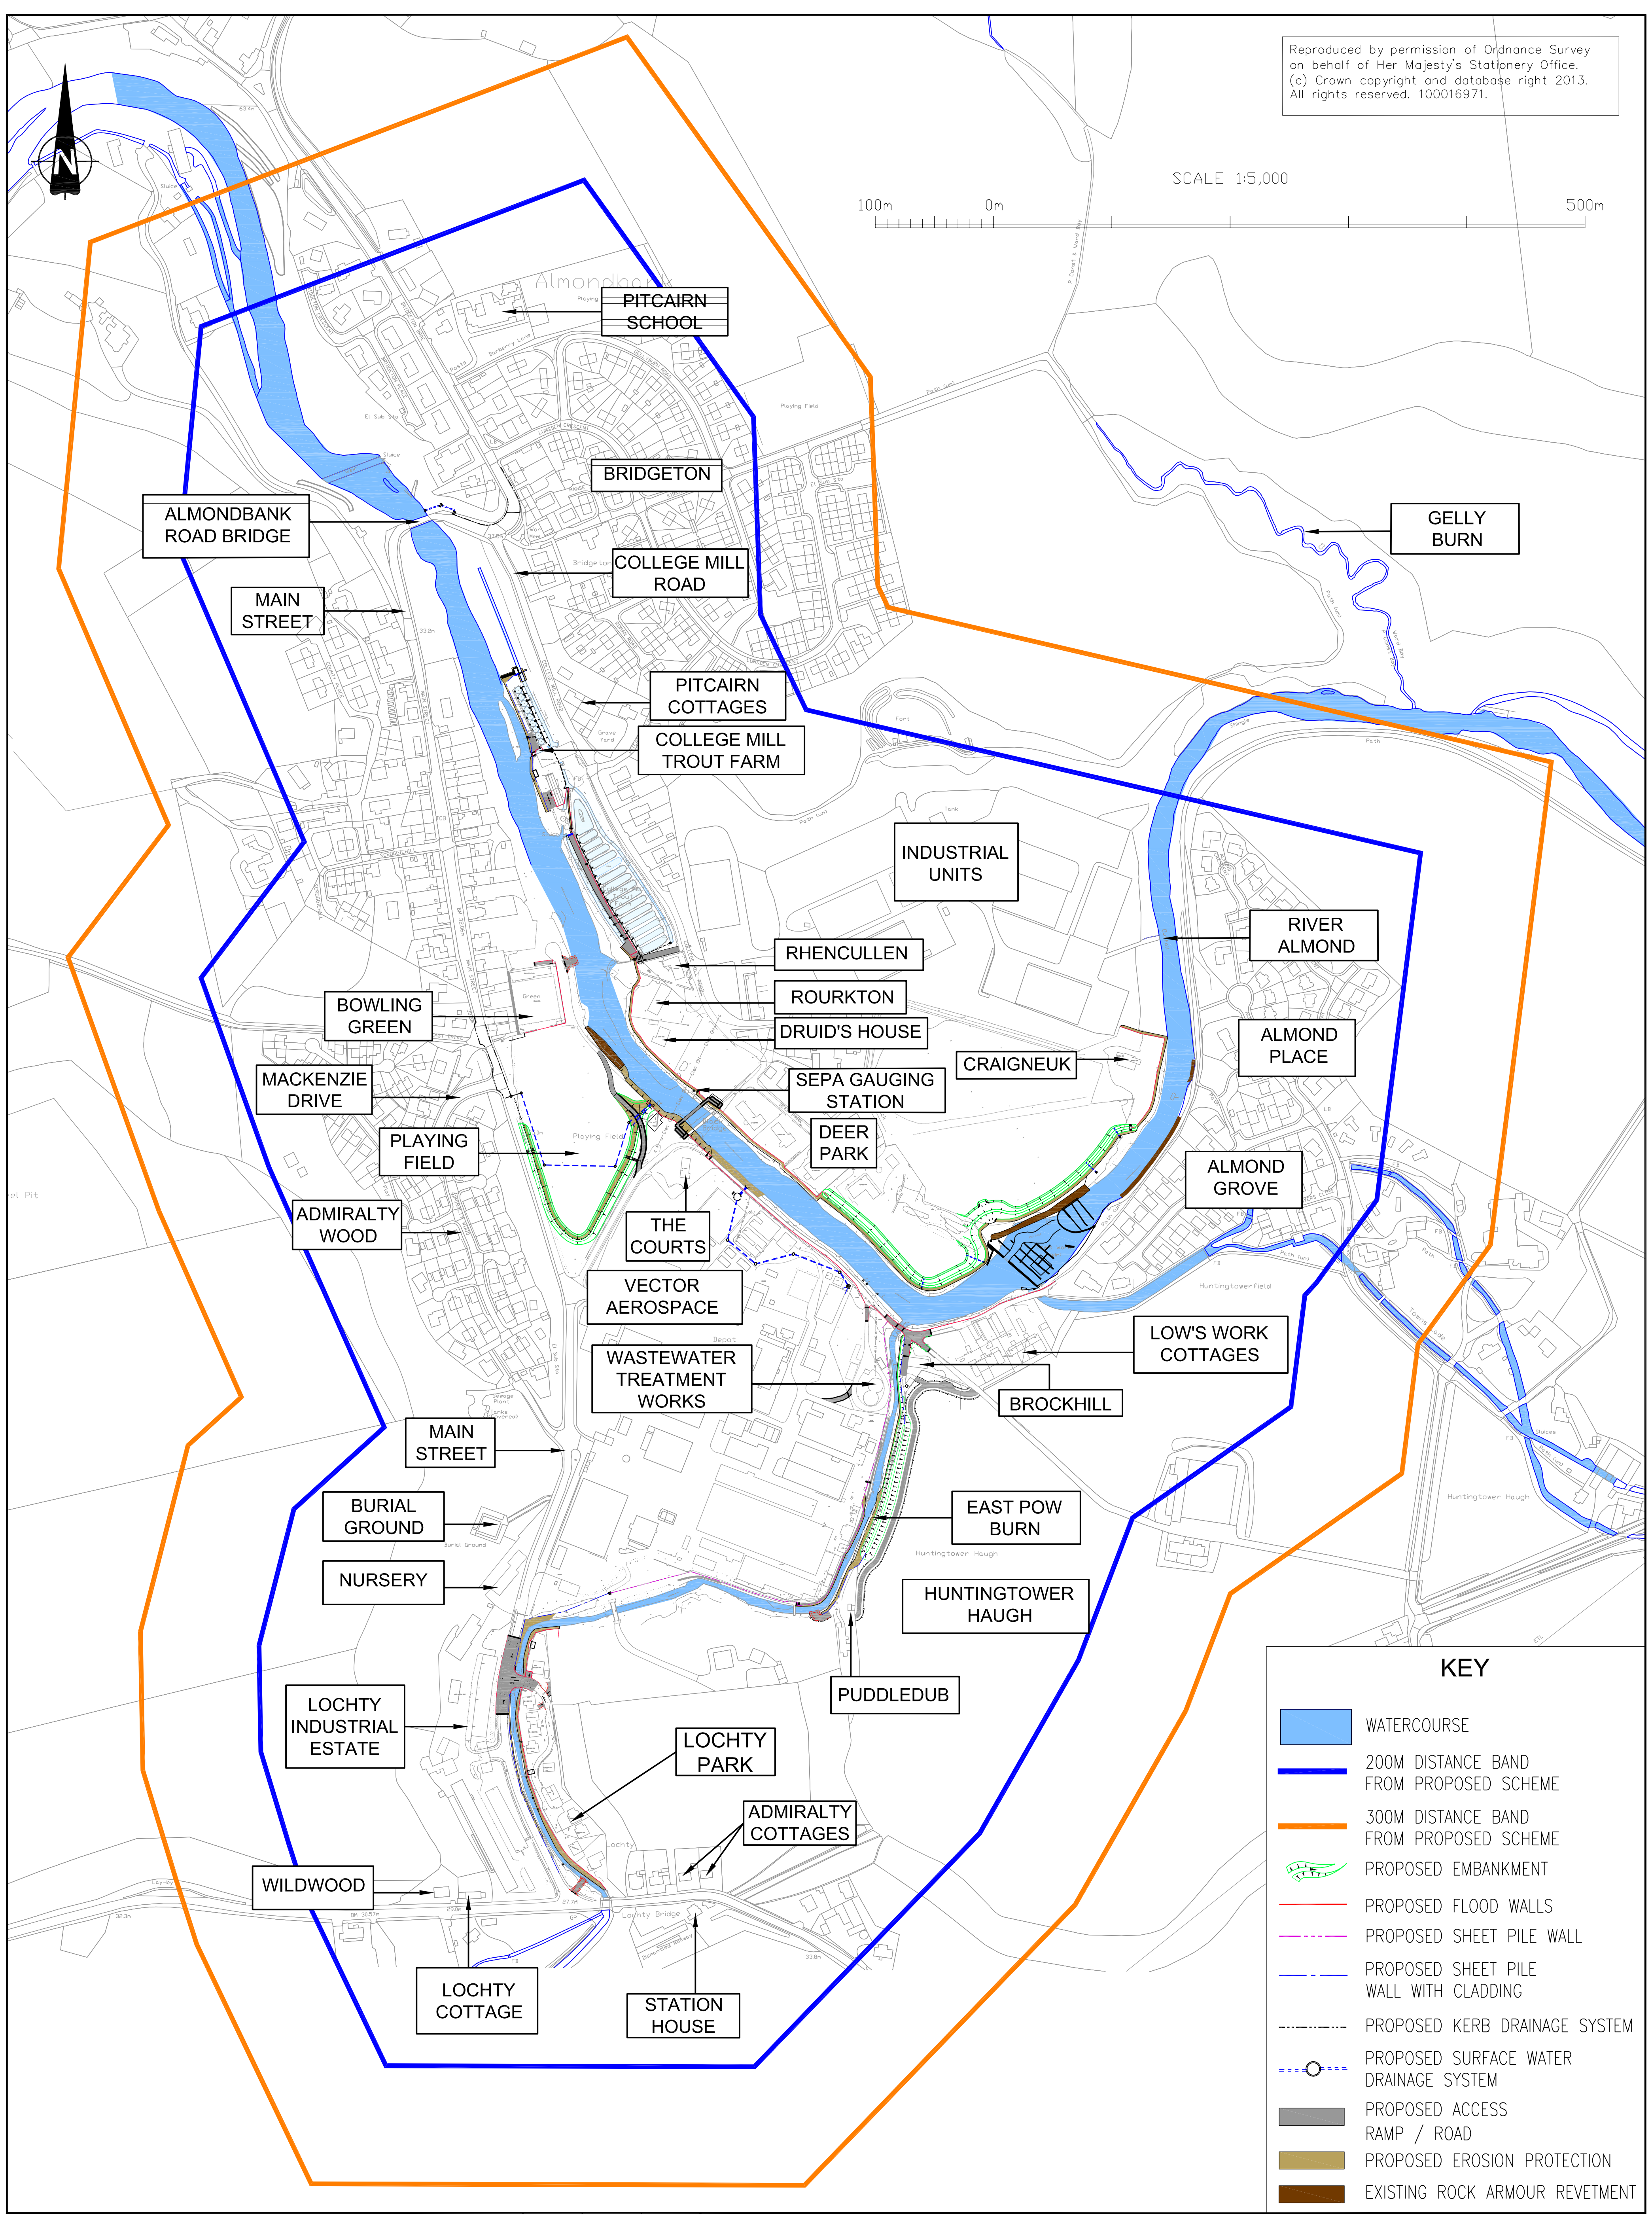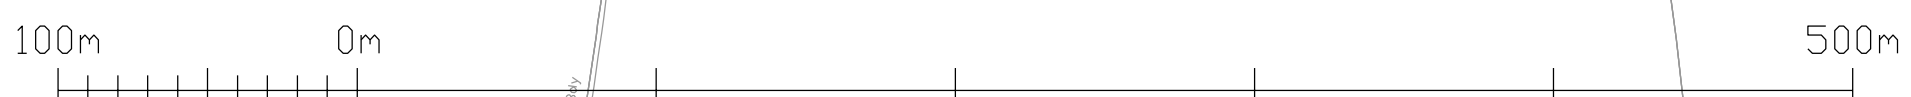

Project ALMONDBANK FLOOD PROTECTION SCHEME ENVIRONMENTAL STATEMENT			Client PERTH & KINROSS COUNCIL		Scales (at A3 size) 1:4000																
Drawing Title FIGURE 14.1 TRAFFIC AND ACCESS			Office LIVERPOOL		Purpose of Issue ENVIRONMENTAL STATEMENT																
Version Amendment			Tel No (0151) 237 4200		Drawing No 315500/022/14.1																
<table border="1"> <tr> <td>B</td> <td>CLIENT AMENDMENTS</td> <td>S.MCCULLOCH MAY 2013</td> <td>P.LAMBERT MAY 2013</td> <td>R.MCEVENS MAY 2013</td> </tr> <tr> <td>A</td> <td>FOR INFORMATION</td> <td>A.MURRAY MAY '06</td> <td>R.O'BRIEN MAY '06</td> <td>R.O'BRIEN MAY '06</td> </tr> <tr> <td>Drawn Date</td> <td>Checked Date</td> <td>Approved Date</td> <td colspan="2"></td> </tr> </table>			B	CLIENT AMENDMENTS	S.MCCULLOCH MAY 2013	P.LAMBERT MAY 2013	R.MCEVENS MAY 2013	A	FOR INFORMATION	A.MURRAY MAY '06	R.O'BRIEN MAY '06	R.O'BRIEN MAY '06	Drawn Date	Checked Date	Approved Date			<table border="1"> <tr> <td>Version</td> <td>B</td> </tr> </table>		Version	B
B	CLIENT AMENDMENTS	S.MCCULLOCH MAY 2013	P.LAMBERT MAY 2013	R.MCEVENS MAY 2013																	
A	FOR INFORMATION	A.MURRAY MAY '06	R.O'BRIEN MAY '06	R.O'BRIEN MAY '06																	
Drawn Date	Checked Date	Approved Date																			
Version	B																				



Reproduced by permission of Ordnance Survey on behalf of Her Majesty's Stationery Office. (c) Crown copyright and database right 2013. All rights reserved. 100016971.

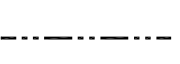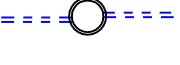
SCALE 1:5,000



KEY

-  WATERCOURSE
-  200M DISTANCE BAND FROM PROPOSED SCHEME
-  300M DISTANCE BAND FROM PROPOSED SCHEME
-  PROPOSED EMBANKMENT
-  PROPOSED FLOOD WALLS
-  PROPOSED SHEET PILE WALL
-  PROPOSED SHEET PILE WALL WITH CLADDING
-  PROPOSED KERB DRAINAGE SYSTEM
-  PROPOSED SURFACE WATER DRAINAGE SYSTEM
-  PROPOSED ACCESS RAMP / ROAD
-  PROPOSED EROSION PROTECTION
-  EXISTING ROCK ARMOUR REVETMENT


<table border="1"> <tr> <td>B</td> <td>CLIENT AMENDMENTS</td> <td>S.MCCULLOCH MAY 2013</td> <td>P.LAMBERT MAY 2013</td> <td>R.MCEVAN MAY 2013</td> </tr> <tr> <td>A</td> <td>FOR INFORMATION</td> <td>S.MCCULLOCH MAY 2012</td> <td>R.MCEVAN MAY 2012</td> <td>R.MCEVAN MAY 2012</td> </tr> <tr> <td>Version</td> <td>Amendment</td> <td>Drawn Date</td> <td>Checked Date</td> <td>Approved Date</td> </tr> </table>			B	CLIENT AMENDMENTS	S.MCCULLOCH MAY 2013	P.LAMBERT MAY 2013	R.MCEVAN MAY 2013	A	FOR INFORMATION	S.MCCULLOCH MAY 2012	R.MCEVAN MAY 2012	R.MCEVAN MAY 2012	Version	Amendment	Drawn Date	Checked Date	Approved Date	<p>Project ALMONDBANK FLOOD PROTECTION SCHEME ENVIRONMENTAL STATEMENT</p> <p>Drawing Title FIGURE 13.1 AIR AND NOISE</p>	<p>Client  PERTH & KINROSS COUNCIL The Environment Services</p>	<p> mouchel building great relationships</p> <p>Office: LIVERPOOL Tel No: (0151) 237 4200</p>	<p>Scales (at A3 size) 1:5000</p> <p>Purpose of Issue ENVIRONMENTAL STATEMENT</p> <p>Drawing No: 315500/022/13.1 Version: B</p>
B	CLIENT AMENDMENTS	S.MCCULLOCH MAY 2013	P.LAMBERT MAY 2013	R.MCEVAN MAY 2013																	
A	FOR INFORMATION	S.MCCULLOCH MAY 2012	R.MCEVAN MAY 2012	R.MCEVAN MAY 2012																	
Version	Amendment	Drawn Date	Checked Date	Approved Date																	

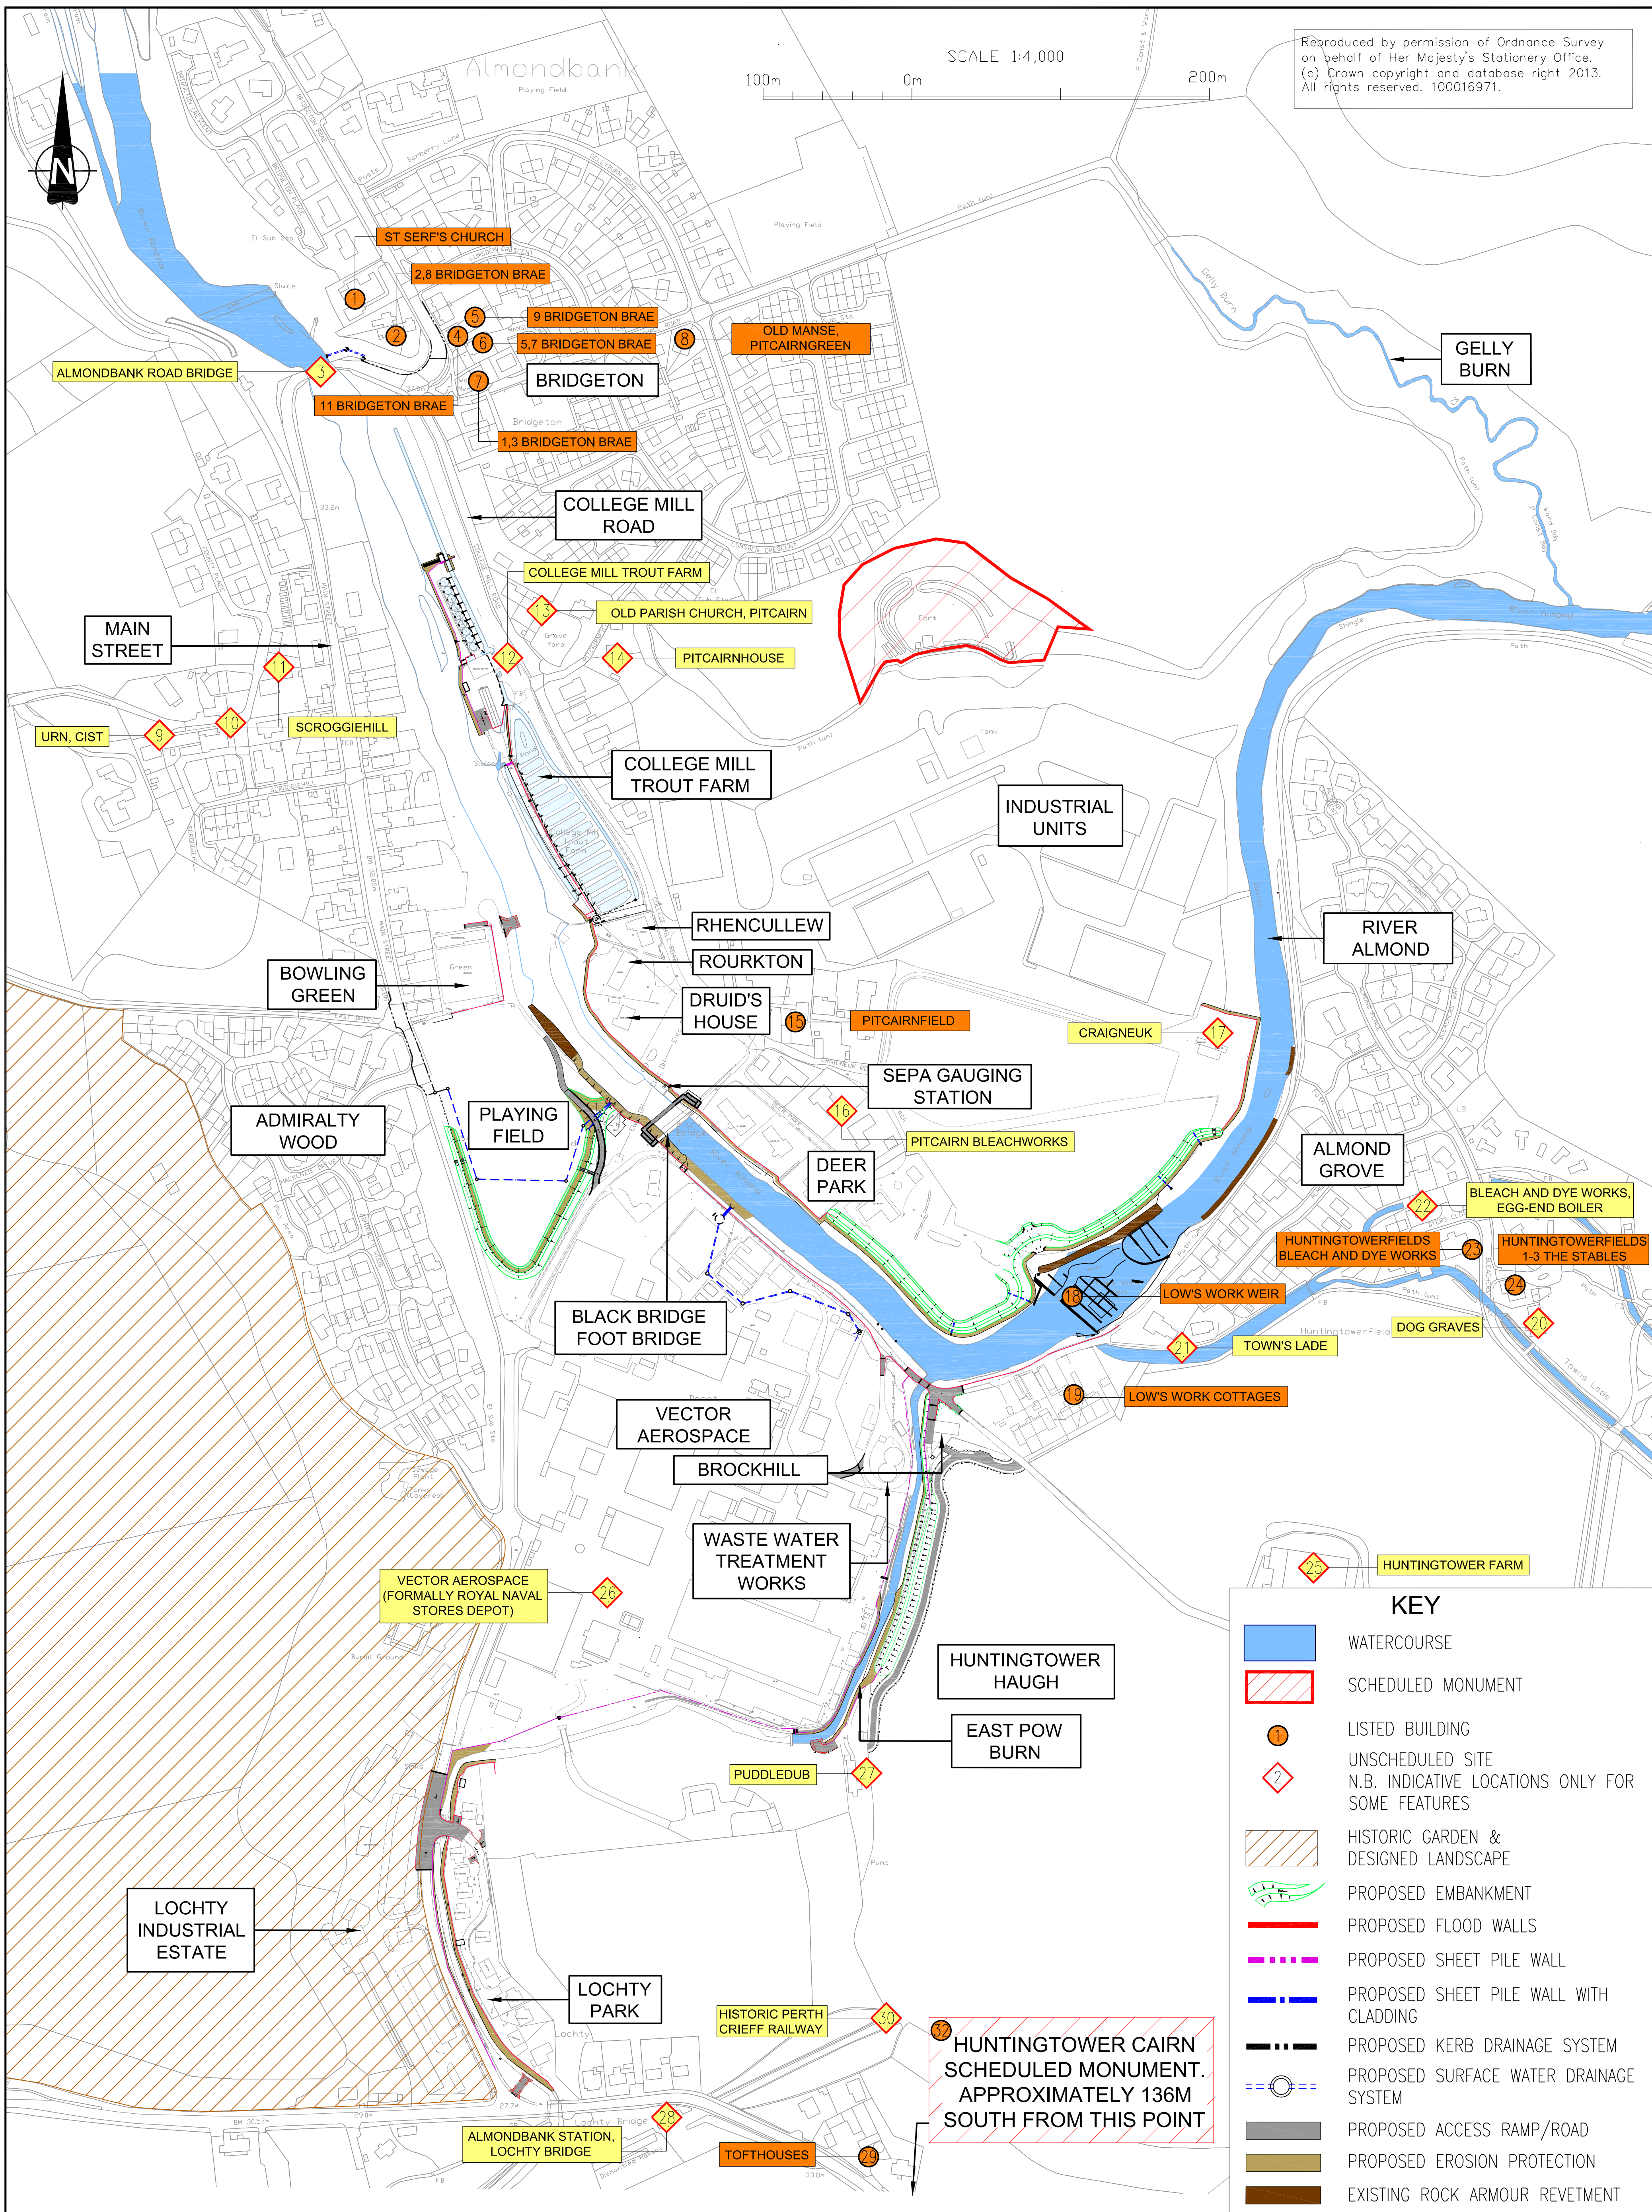

Reproduced by permission of Ordnance Survey on behalf of Her Majesty's Stationery Office. (c) Crown copyright and database right 2013. All rights reserved. 100016971.

SCALE 1:4,000
100m 0m 200m

C	CLIENT AMENDMENTS	S.MCCULLOCH MAY 2013	P.LAMBERT MAY 2013	R.MCEVANS MAY 2013	Project ALMONDBANK FLOOD PROTECTION SCHEME ENVIRONMENTAL STATEMENT	 Perth & Kinross Council The Environment Service	 building great relationships	Scales (at A3 size)			
B	SECOND ISSUE	S.MCCULLOCH 19.04.12	P.LAMBERT 19.04.12	R.MCEVANS 19.04.12	Drawing Title			1:4000		Purpose of Issue	
A	FOR INFORMATION	A.MURRAY MAY '06	R.O'BRIEN MAY '06	R.O'BRIEN MAY '06	FIGURE 11.1 CULTURAL HERITAGE			ENVIRONMENTAL STATEMENT		Drawing No	Version
Version	Amendment	Drawn Date	Checked Date	Approved Date		LIVERPOOL	Tel No (0151) 237 4200	315500/022/11.1	C		

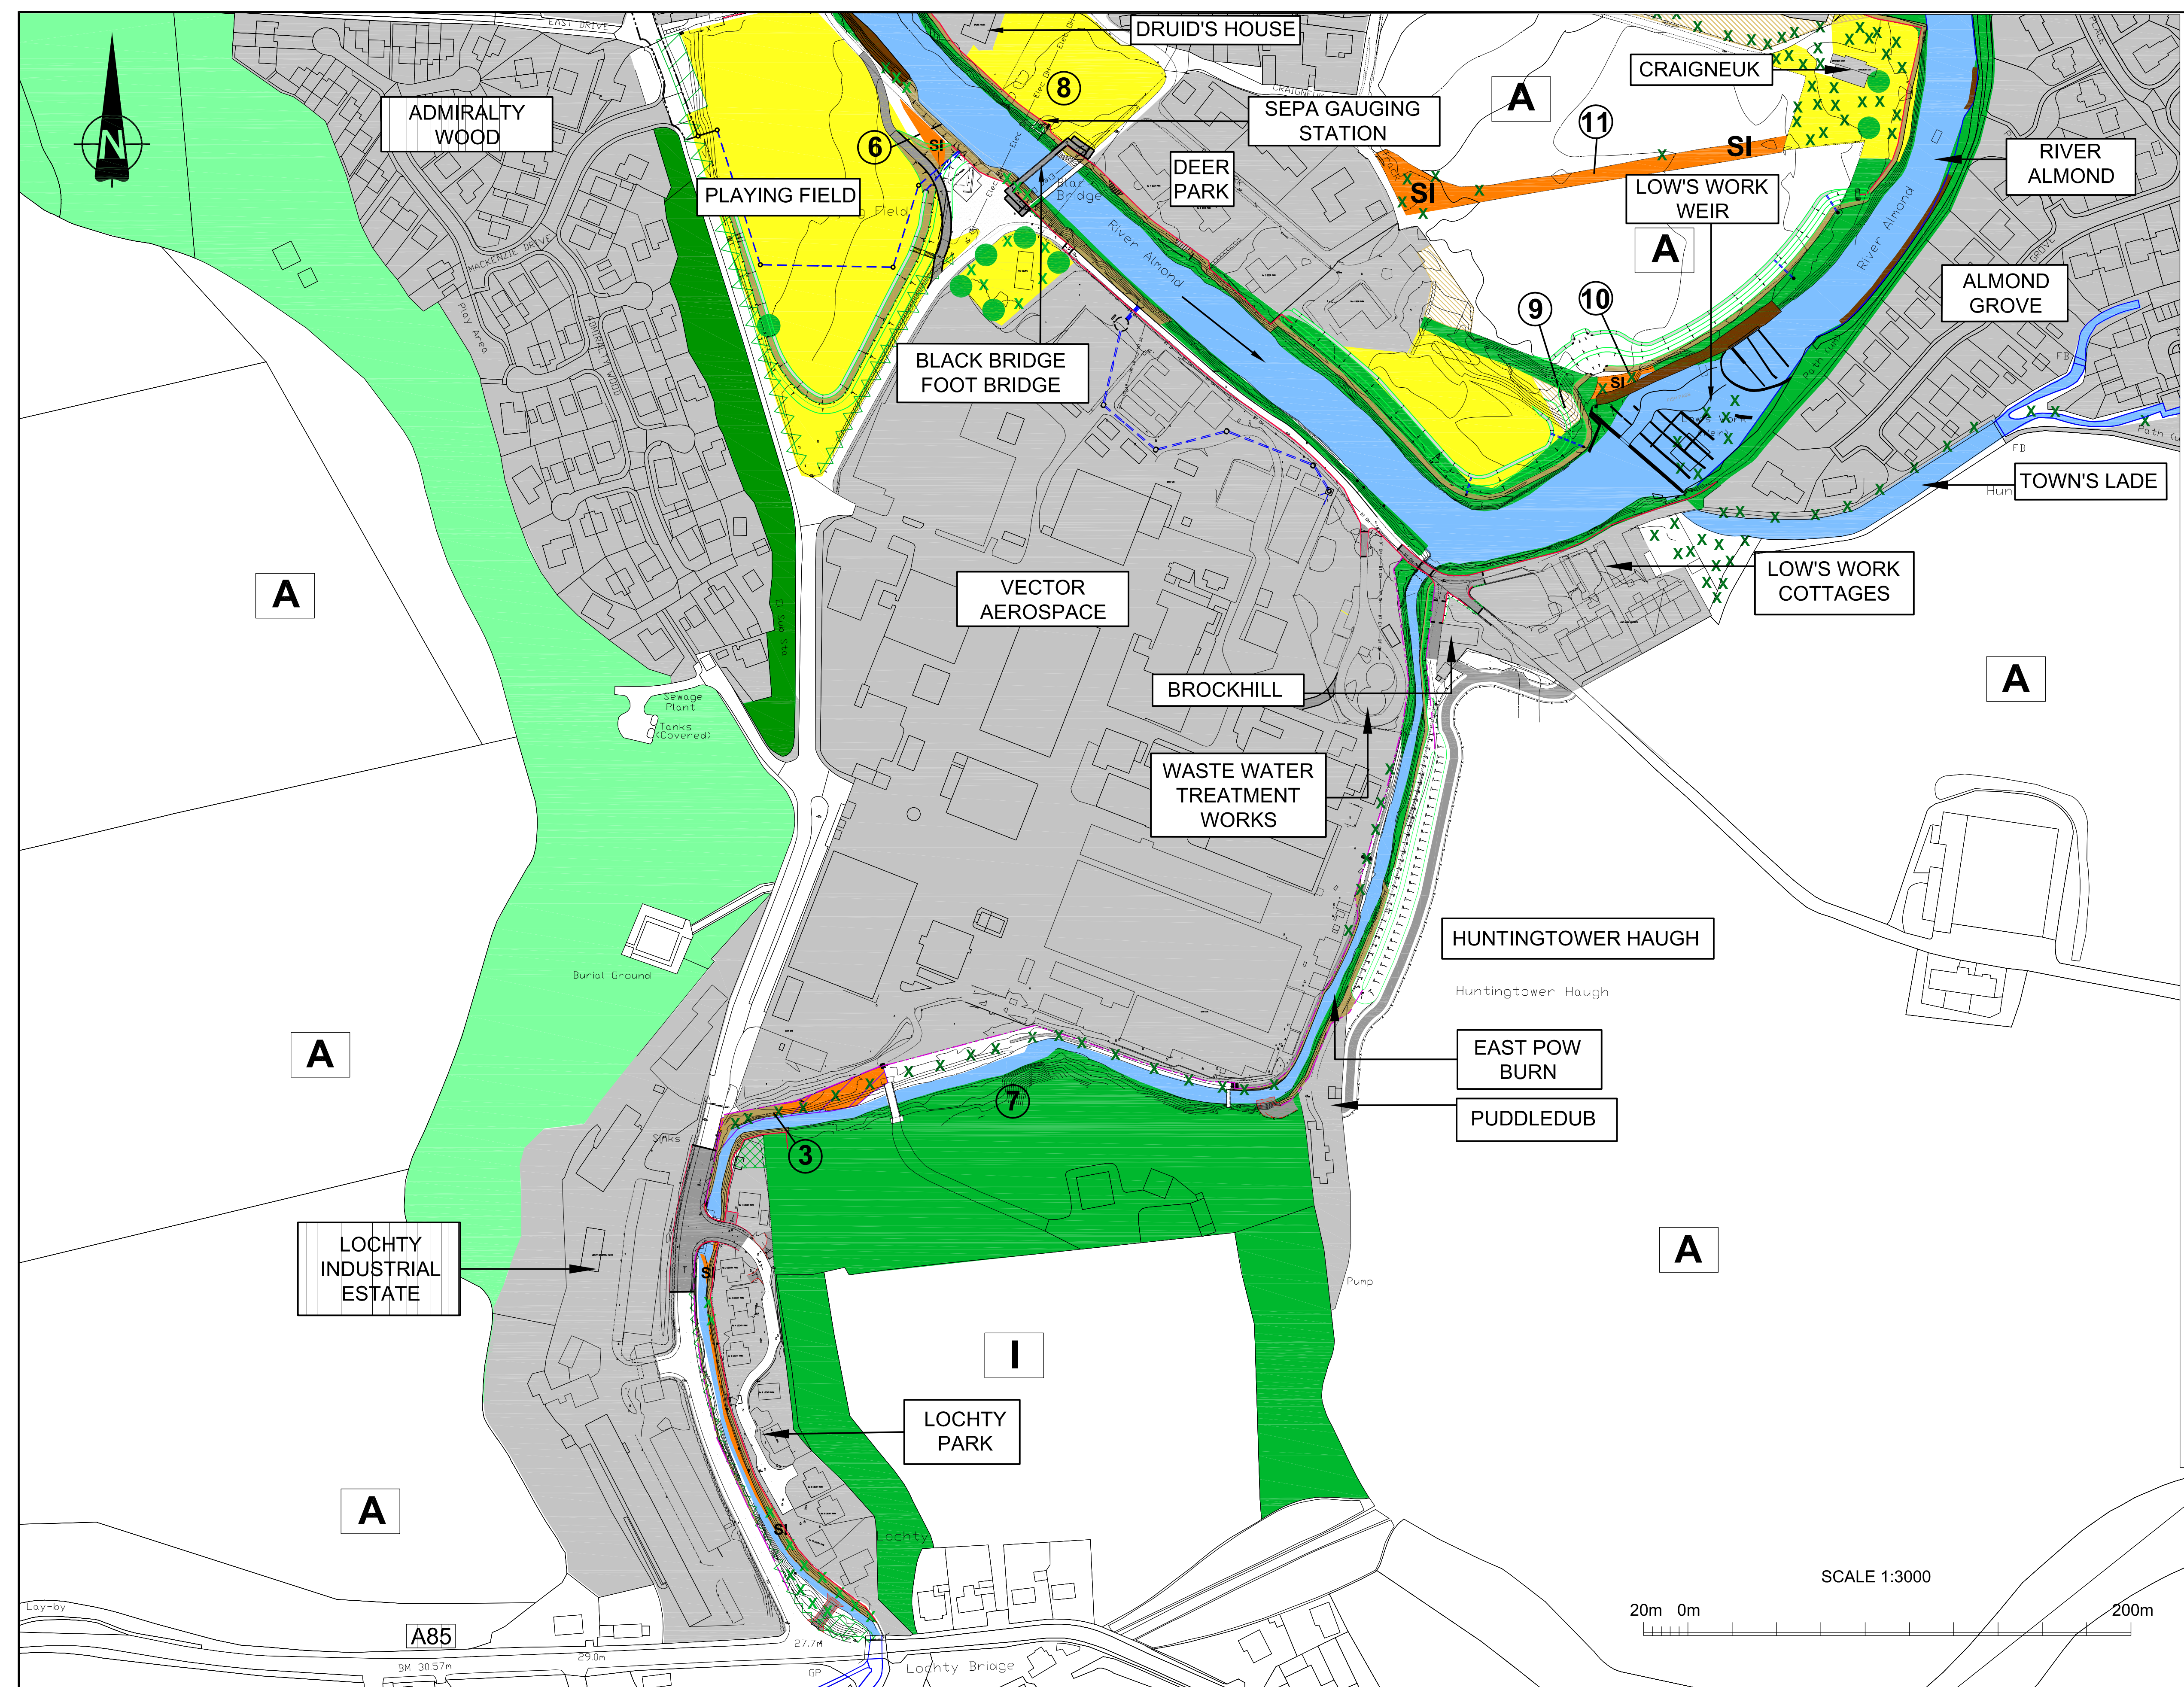



- ### KEY
- SEMI-NATURAL BROAD-LEAVED WOODLAND
 - PLANTATION BROAD-LEAVED WOODLAND
 - MIXED PLANTATION
 - DENSE SCRUB
 - SCATTERED SCRUB
 - SCATTERED TREES
DARK GREEN - BROADLEAVES
LIGHT GREEN - CONIFERS
 - SI SEMI-IMPROVED NEUTRAL GRASSLAND
 - I IMPROVED GRASSLAND
 - A ARABLE
 - MARSHY GRASSLAND
 - AMENITY GRASSLAND
 - TALL RUDERAL
 - BUILT-UP AREAS
 - BARE GROUND
 - NATIVE SPECIES-RICH INTACT HEDGEROW
 - NATIVE SPECIES-RICH DEFUNCT HEDGEROW
 - NATIVE SPECIES-POOR INTACT HEDGEROW
 - WATERCOURSE
 - ① TARGET NOTES
 - PROPOSED EMBANKMENT
 - PROPOSED FLOOD WALLS
 - PROPOSED SHEET PILE WALL
 - PROPOSED SHEET PILE WALL WITH CLADDING
 - PROPOSED KERB DRAINAGE SYSTEM
 - PROPOSED SURFACE WATER DRAINAGE SYSTEM
 - PROPOSED ACCESS RAMP/ROAD
 - PROPOSED EROSION PROTECTION
 - EXISTING ROCK ARMOUR REVETMENT


Reproduced by permission of Ordnance Survey on behalf of Her Majesty's Stationery Office. (c) Crown copyright and database right 2013. All rights reserved. 100016971.

NOTES	
B	CLIENT AMENDMENTS
A	FOR INFORMATION

Version	Amendment	Drawn Date	Checked Date	Approved Date
B		S.MCCULLOCH MAY 2013	P.LAMBERT MAY 2013	R.MCEVAN MAY 2013
A		S.MCCULLOCH JUNE 2012	P.LAMBERT JUNE 2012	R.MCEVAN JUNE 2012

Project: ALMONDBANK FLOOD PROTECTION SCHEME ENVIRONMENTAL STATEMENT
 Drawing Title: FIGURE 10.1b HABITAT MAP

 Client: PERTH & KINROSS COUNCIL	 building great relationships	Scales (at A3 size): 1:3000
		Purpose of Issue: ENVIRONMENTAL STATEMENT
Office: LIVERPOOL	Tel No: (0151) 237 4200	Drawing No: 315500/022/10.1b
		Version: B

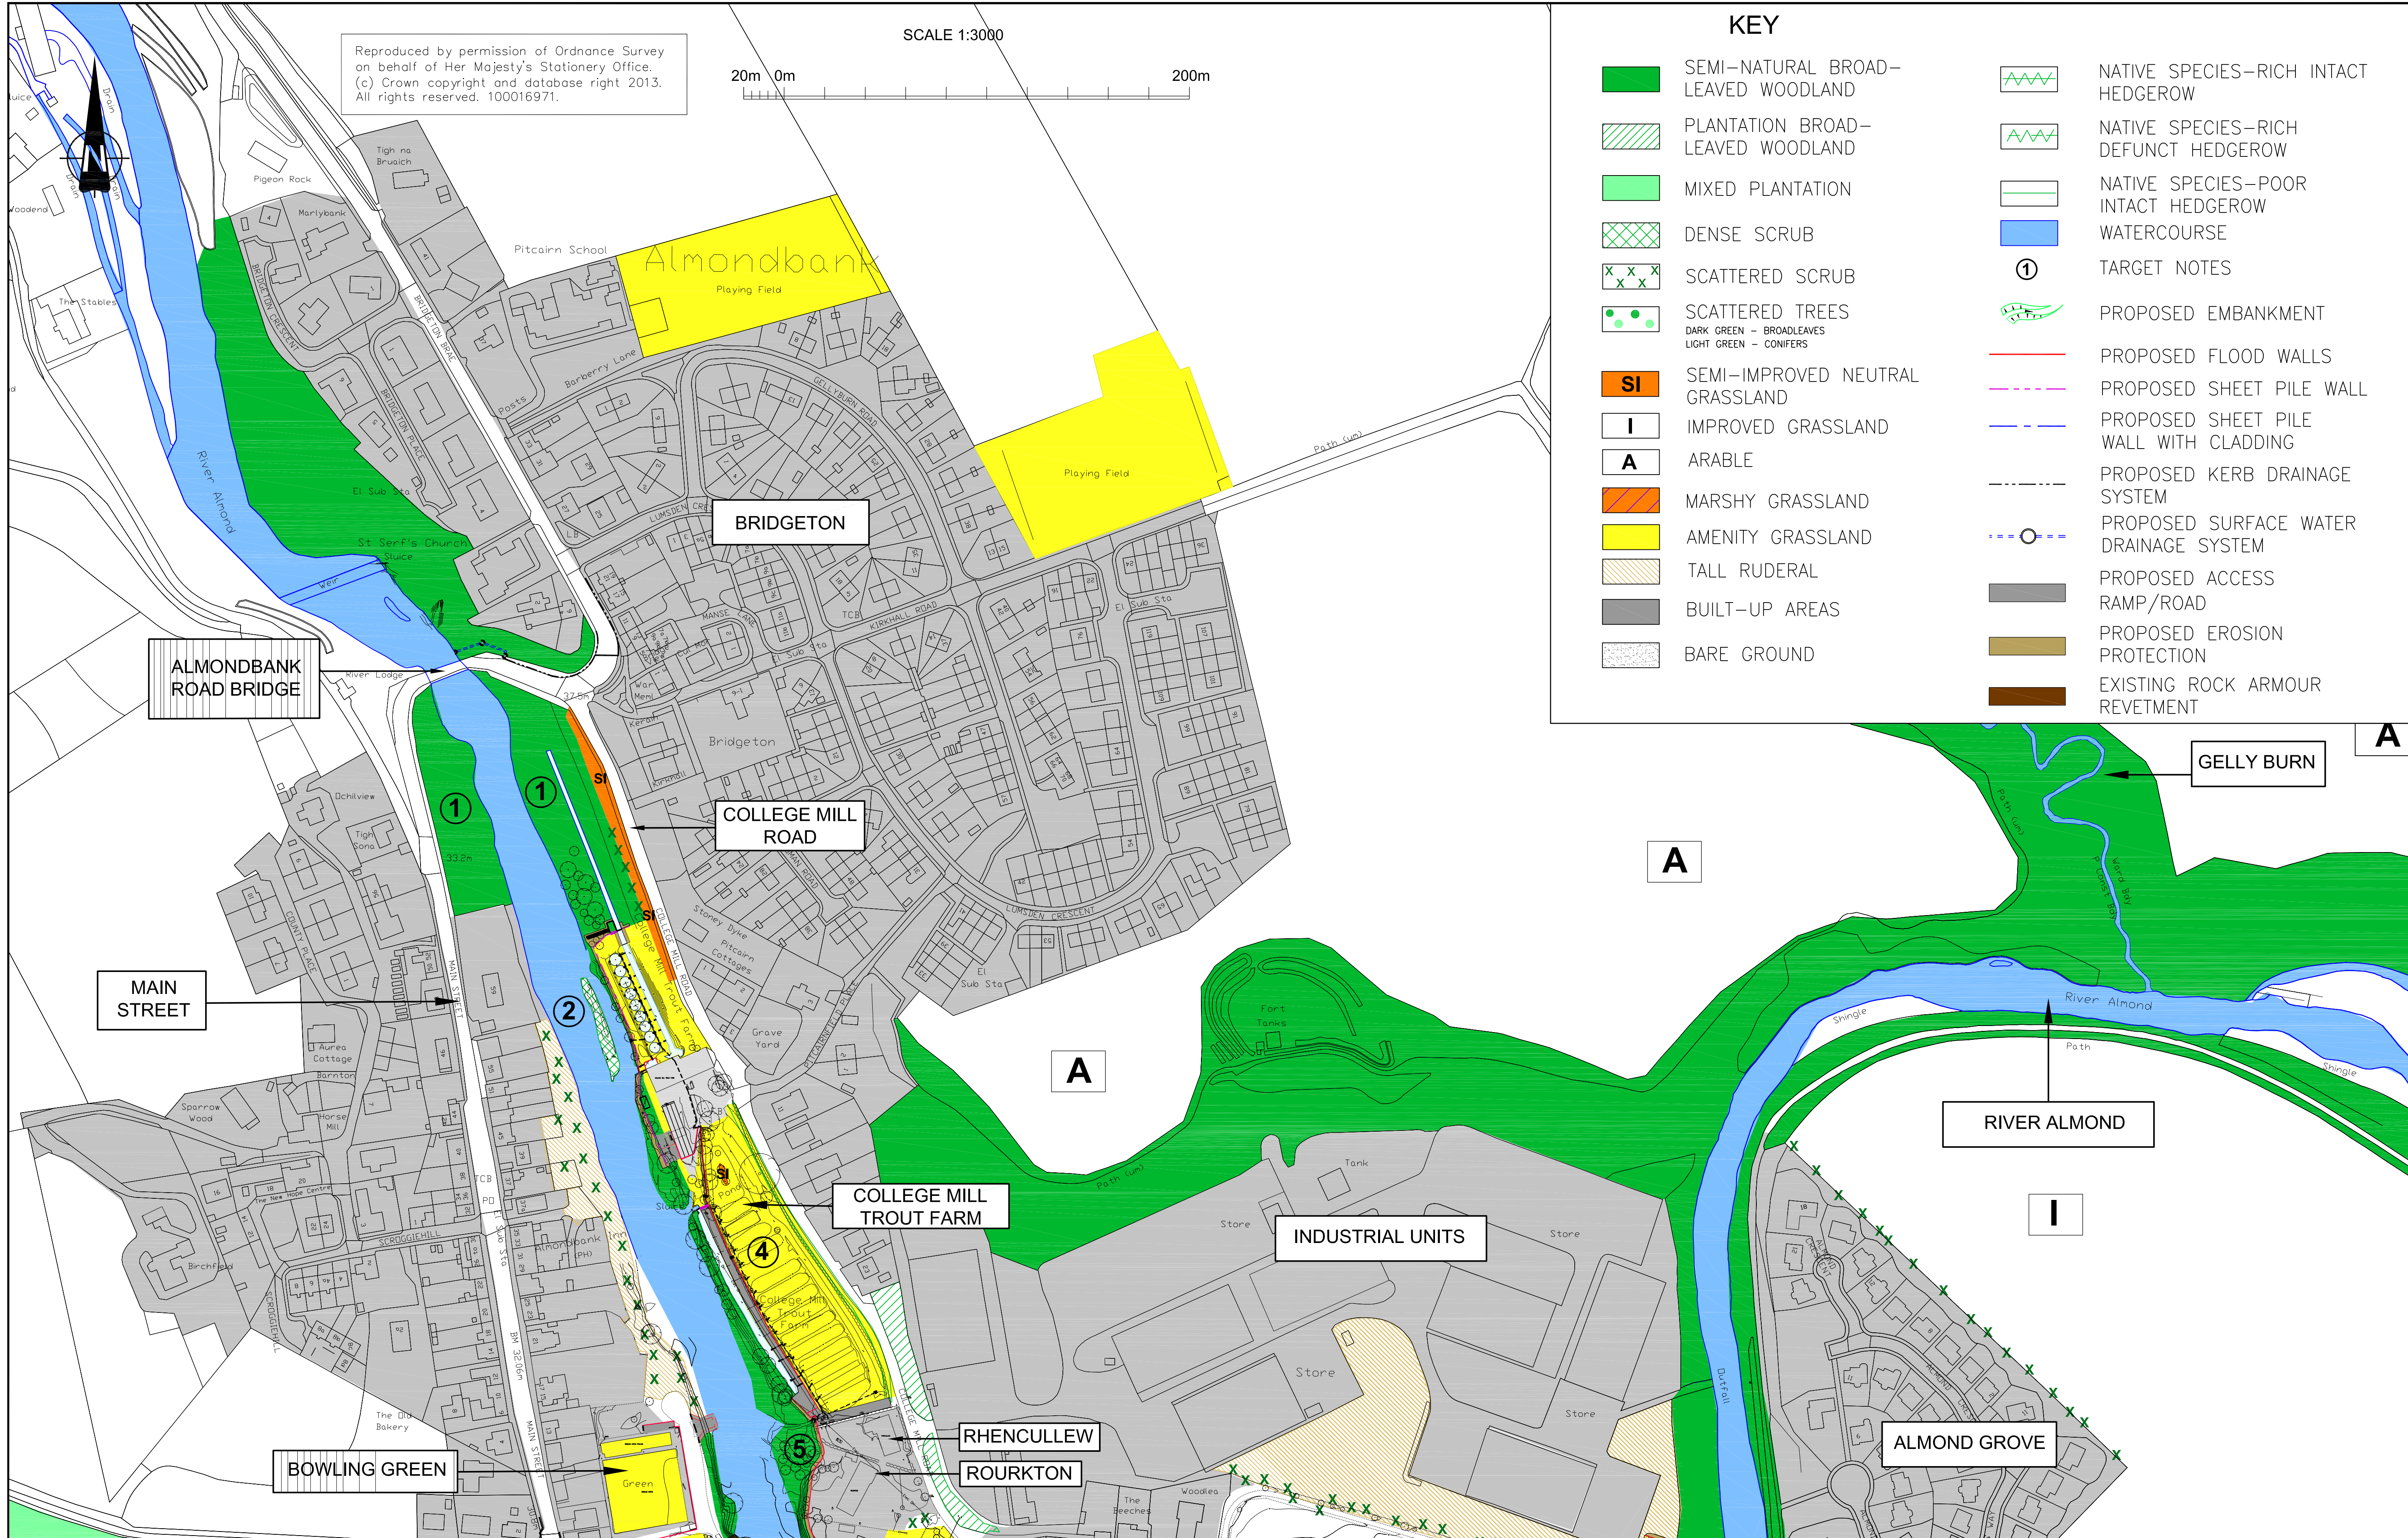

Reproduced by permission of Ordnance Survey on behalf of Her Majesty's Stationery Office. (c) Crown copyright and database right 2013. All rights reserved. 100016971.

SCALE 1:3000



KEY

- SEMI-NATURAL BROAD-LEAVED WOODLAND
- PLANTATION BROAD-LEAVED WOODLAND
- MIXED PLANTATION
- DENSE SCRUB
- SCATTERED SCRUB
- SCATTERED TREES
DARK GREEN - BROADLEAVES
LIGHT GREEN - CONIFERS
- SEMI-IMPROVED NEUTRAL GRASSLAND
- IMPROVED GRASSLAND
- ARABLE
- MARSHY GRASSLAND
- AMENITY GRASSLAND
- TALL RUDERAL
- BUILT-UP AREAS
- BARE GROUND
- NATIVE SPECIES-RICH INTACT HEDGEROW
- NATIVE SPECIES-RICH DEFUNCT HEDGEROW
- NATIVE SPECIES-POOR INTACT HEDGEROW
- WATERCOURSE
- 1 TARGET NOTES
- PROPOSED EMBANKMENT
- PROPOSED FLOOD WALLS
- PROPOSED SHEET PILE WALL
- PROPOSED SHEET PILE WALL WITH CLADDING
- PROPOSED KERB DRAINAGE SYSTEM
- PROPOSED SURFACE WATER DRAINAGE SYSTEM
- PROPOSED ACCESS RAMP/ROAD
- PROPOSED EROSION PROTECTION
- EXISTING ROCK ARMOUR REVETMENT

NOTES

B	CLIENT AMENDMENTS	S.MCCULLOCH MAY 2013	P.LAMBERT MAY 2013	R.MCEVAN MAY 2013
A	FOR INFORMATION	S.MCCULLOCH JUNE 2012	P.LAMBERT JUNE 2012	R.MCEVAN JUNE 2012
Version	Amendment	Drawn Date	Checked Date	Approved Date

Project	ALMONDBANK FLOOD PROTECTION SCHEME ENVIRONMENTAL STATEMENT
Client	PERTH & KINROSS COUNCIL
Office	LIVERPOOL
Tel No	(0151) 237 4200
Drawing Title	FIGURE 10.1a HABITAT MAP

Scale (at A3 size)	1:3000
Purpose of Issue	ENVIRONMENTAL STATEMENT
Drawing No	315500/022/10.1a
Version	B


mouchel building great relationships

PERTH & KINROSS COUNCIL

LIVERPOOL (0151) 237 4200

315500/022/10.1a B

Reproduced by permission of Ordnance Survey on behalf of Her Majesty's Stationery Office. (c) Crown copyright and database right 2013. All rights reserved. 100016971.

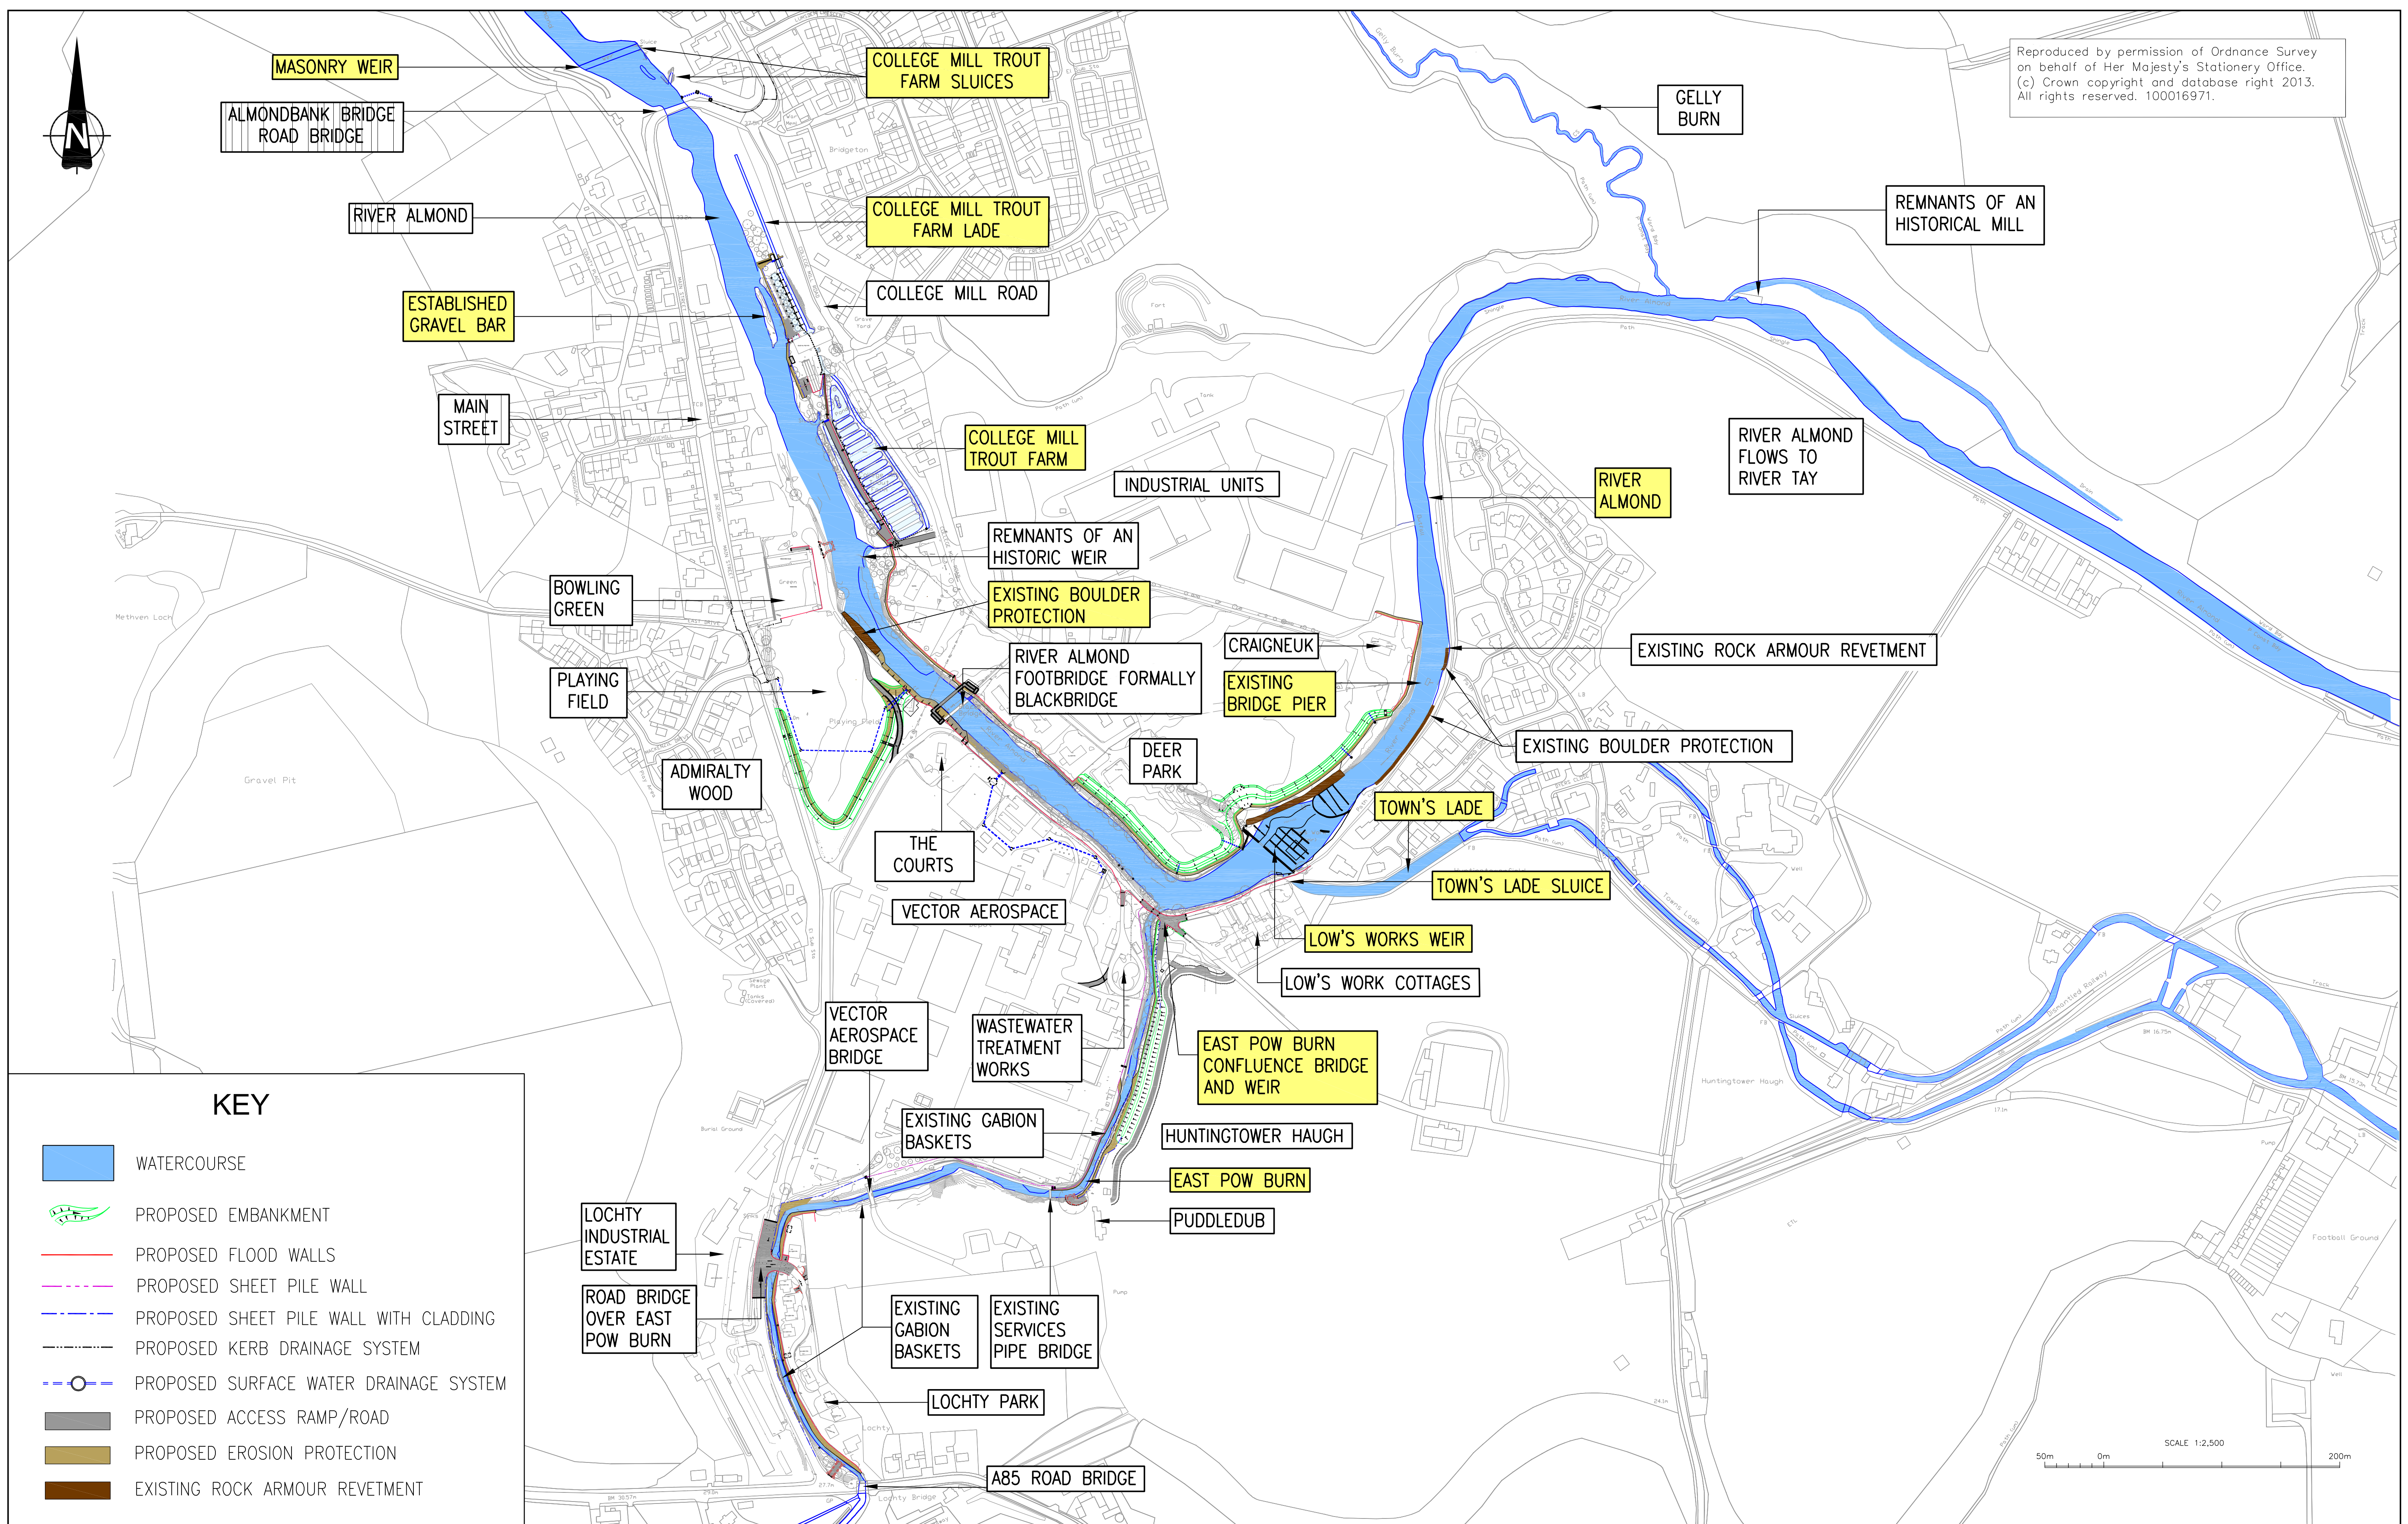

KEY

- WATERCOURSE
- PROPOSED EMBANKMENT
- PROPOSED FLOOD WALLS
- PROPOSED SHEET PILE WALL
- PROPOSED SHEET PILE WALL WITH CLADDING
- PROPOSED KERB DRAINAGE SYSTEM
- PROPOSED SURFACE WATER DRAINAGE SYSTEM
- PROPOSED ACCESS RAMP/ROAD
- PROPOSED EROSION PROTECTION
- EXISTING ROCK ARMOUR REVETMENT

50m 0m SCALE 1:2,500 200m

<p>Notes</p>					<p>Project ALMONDBANK FLOOD PROTECTION SCHEME ENVIRONMENTAL STATEMENT</p>			<p>Client PERTH & KINROSS COUNCIL</p>		<p>Scales (at A1 size) 1:2500</p>																	
<table border="1" style="width: 100%; border-collapse: collapse;"> <tr> <td style="width: 5%;">B</td> <td style="width: 45%;">CLIENT AMENDMENTS</td> <td style="width: 15%;">S.MCCULLOCH MAY 2013</td> <td style="width: 15%;">P.LAMBERT MAY 2013</td> <td style="width: 20%;">R.MCEVAN MAY 2013</td> </tr> <tr> <td>A</td> <td>FOR INFORMATION</td> <td>S.MCCULLOCH JUNE 2012</td> <td>P.LAMBERT JUNE 2012</td> <td>R.MCEVAN JUNE 2012</td> </tr> <tr> <td>Version</td> <td>Amendment</td> <td>Drawn Date</td> <td>Checked Date</td> <td>Approved Date</td> </tr> </table>					B	CLIENT AMENDMENTS	S.MCCULLOCH MAY 2013	P.LAMBERT MAY 2013	R.MCEVAN MAY 2013	A	FOR INFORMATION	S.MCCULLOCH JUNE 2012	P.LAMBERT JUNE 2012	R.MCEVAN JUNE 2012	Version	Amendment	Drawn Date	Checked Date	Approved Date	<p>Drawing Title</p> <p style="text-align: center; font-weight: bold;">FIGURE 9.1 WATER RESOURCES</p>			<p>Purpose of Issue</p> <p style="text-align: center; font-weight: bold;">ENVIRONMENTAL STATEMENT</p>		<p>Drawing No</p> <p style="text-align: center; font-weight: bold;">315500/022/9.1</p>		<p>Version</p> <p style="text-align: center; font-weight: bold;">B</p>
B	CLIENT AMENDMENTS	S.MCCULLOCH MAY 2013	P.LAMBERT MAY 2013	R.MCEVAN MAY 2013																							
A	FOR INFORMATION	S.MCCULLOCH JUNE 2012	P.LAMBERT JUNE 2012	R.MCEVAN JUNE 2012																							
Version	Amendment	Drawn Date	Checked Date	Approved Date																							
<p>Office LIVERPOOL</p>					<p>Tel No (0151) 237 4200</p>			<p>Scale 1:2500</p>		<p>Version B</p>																	