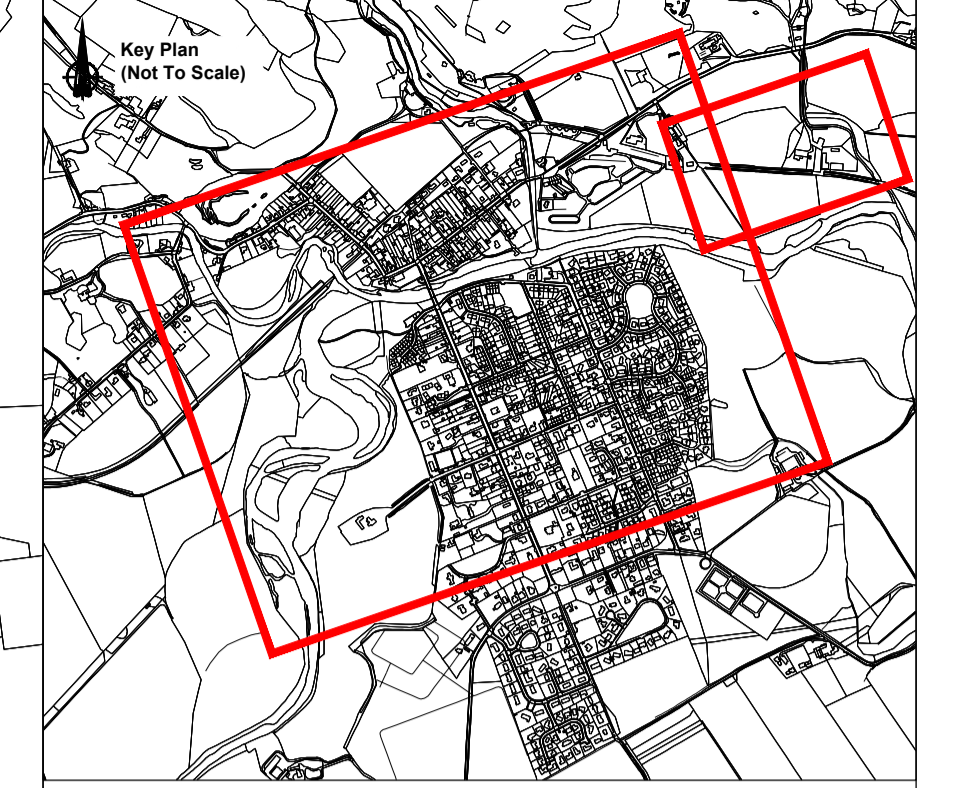
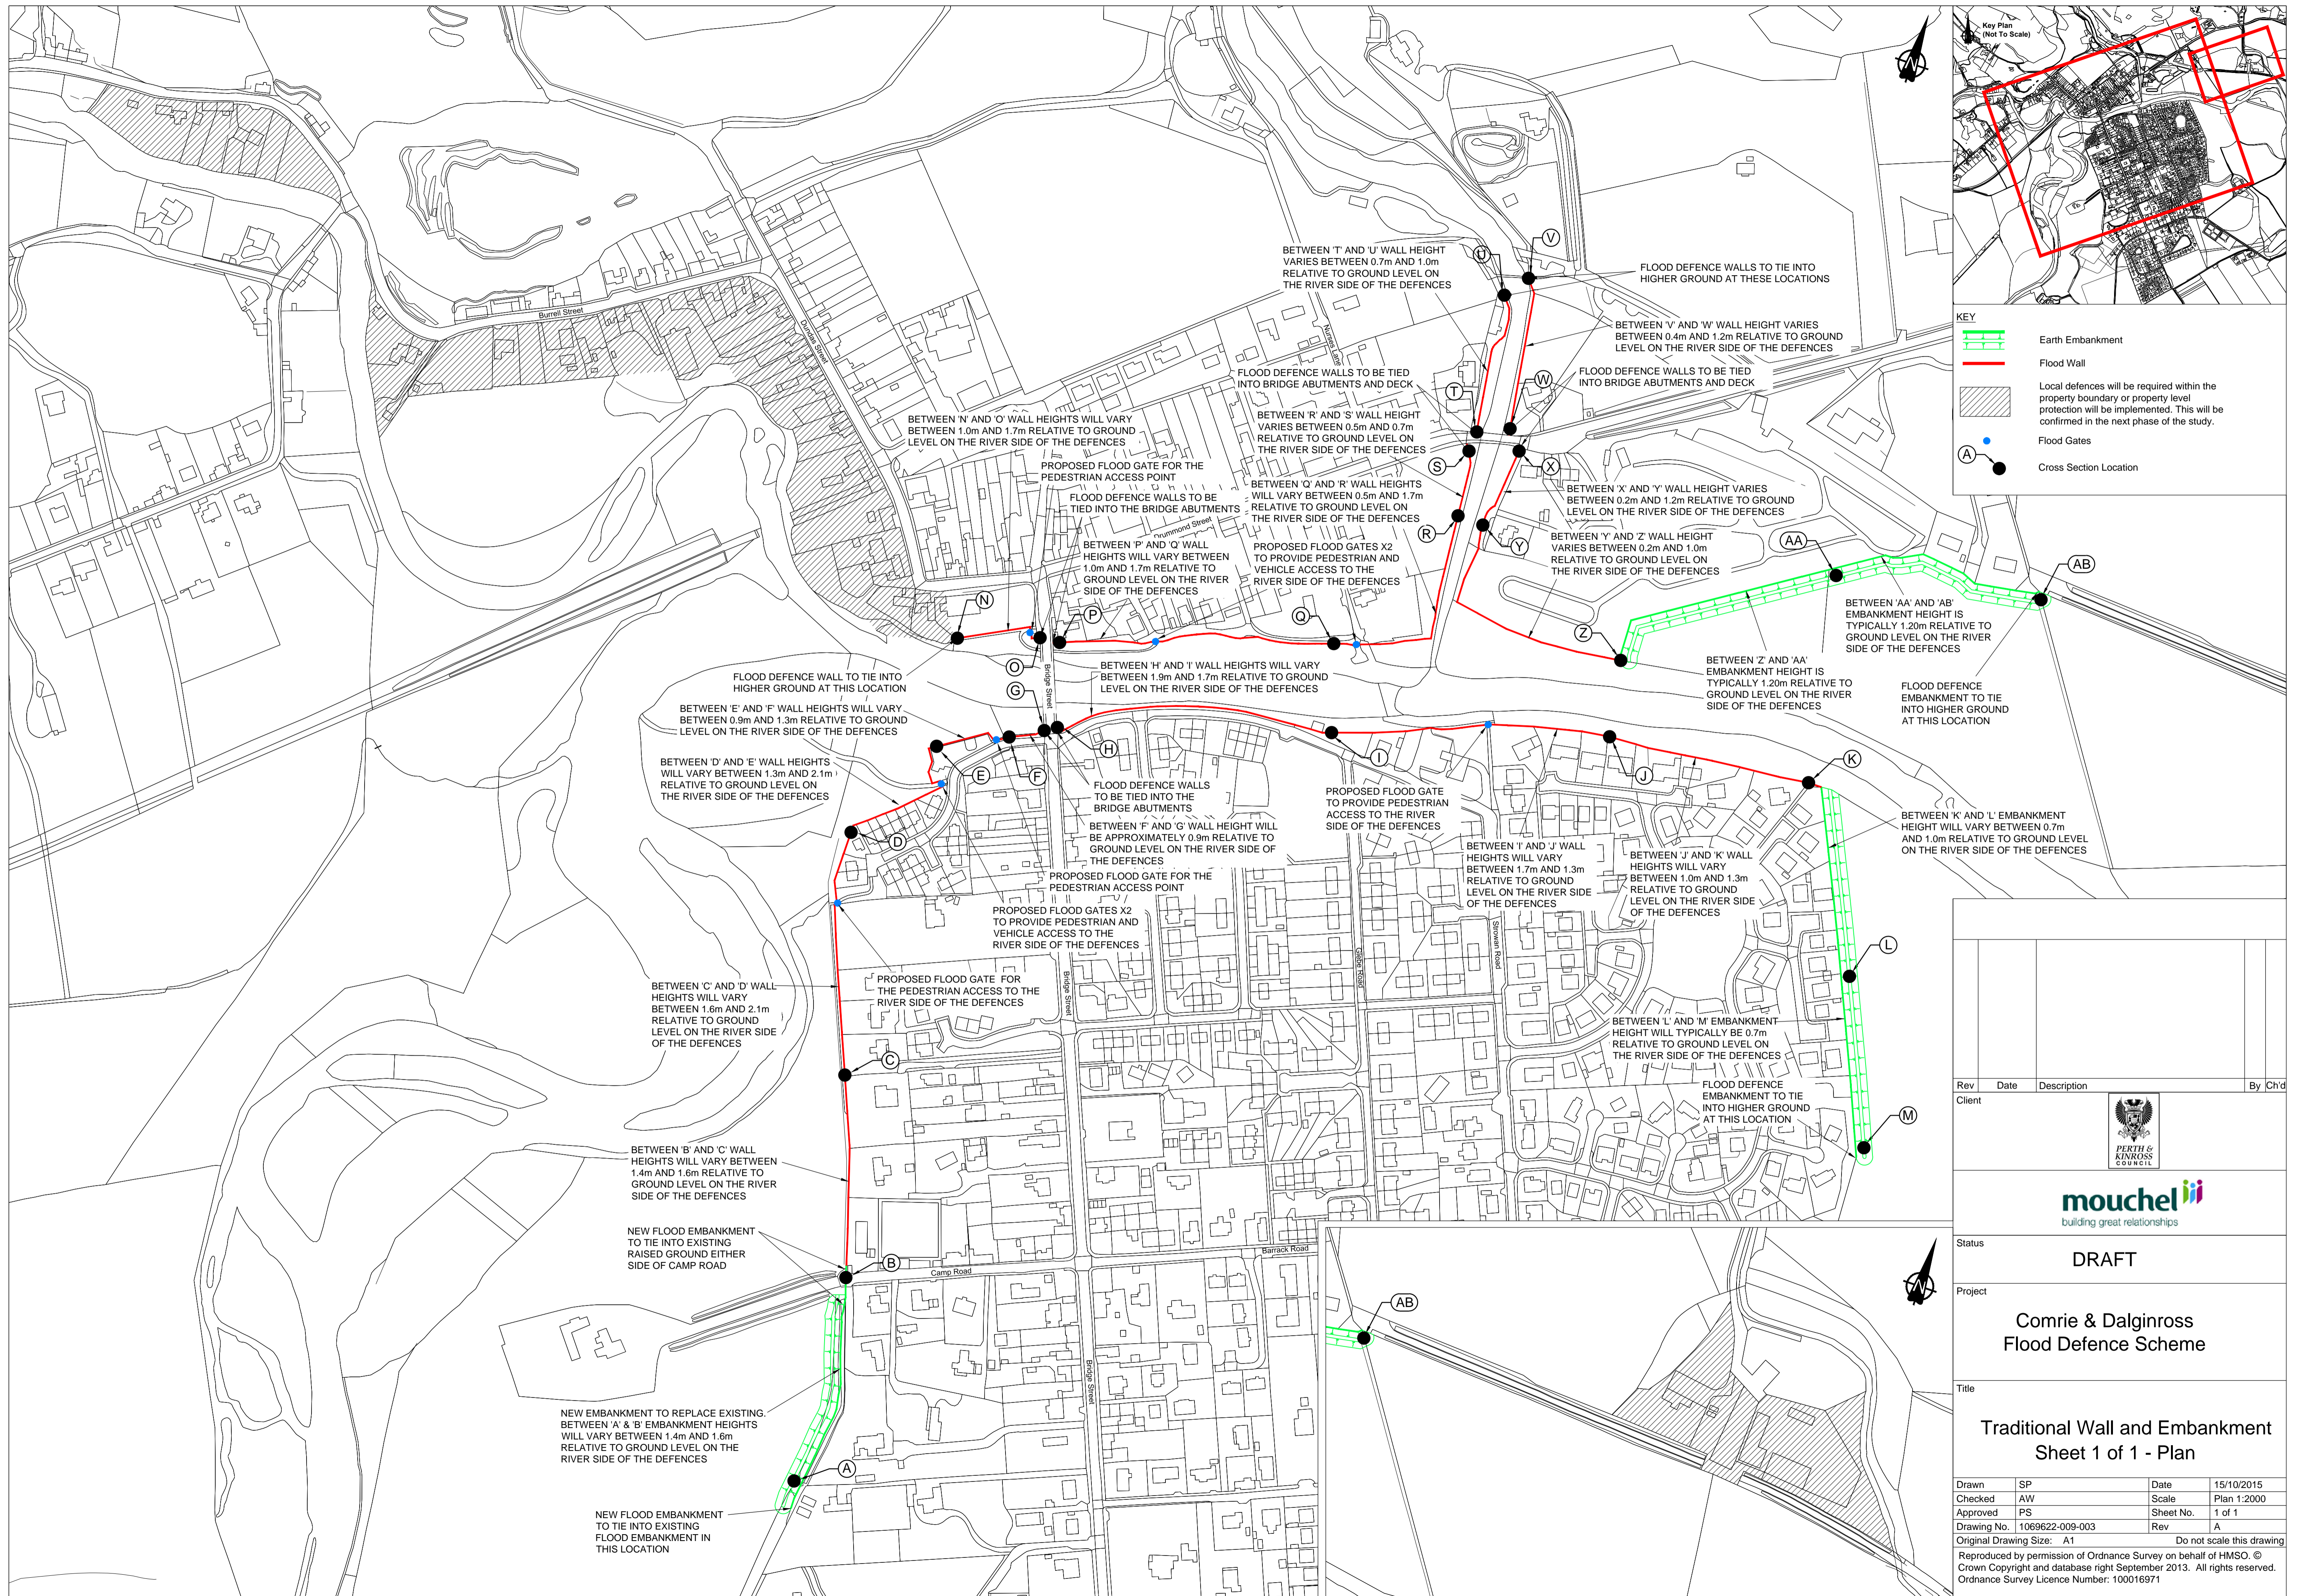

APPENDIX O – Preferred Option P2 Layout




KEY

- Earth Embankment
- Flood Wall
- Local defences will be required within the property boundary or property level protection will be implemented. This will be confirmed in the next phase of the study.
- Flood Gates
- Cross Section Location

Rev	Date	Description	By	Ch'd

Client



mouchel
building great relationships

Status: **DRAFT**

Project: **Comrie & Dalginross Flood Defence Scheme**

Title: **Traditional Wall and Embankment Sheet 1 of 1 - Plan**

Drawn	SP	Date	15/10/2015
Checked	AW	Scale	Plan 1:2000
Approved	PS	Sheet No.	1 of 1
Drawing No.	1069622-009-003	Rev	A

Original Drawing Size: A1 Do not scale this drawing

Reproduced by permission of Ordnance Survey on behalf of HMSO. © Crown Copyright and database right September 2013. All rights reserved. Ordnance Survey Licence Number: 100016971